

# STAIRPLAN

## Left Hand Quarter Landing Staircases - Space Saver Layouts - No Handrails



Stair-SS-S1QL10N-LH




Stair-SS-S2QL9N-LH




Stair-SS-S3QL8N-LH




Stair-SS-S4QL7N-LH

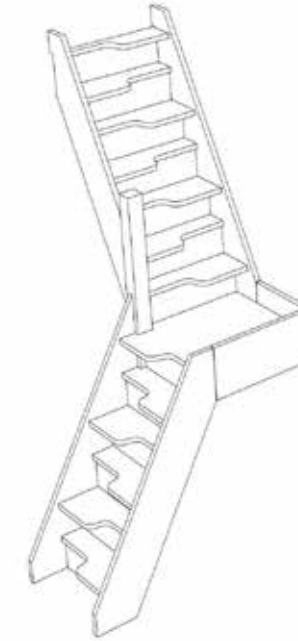


Stair-SS-S5QL6N-LH

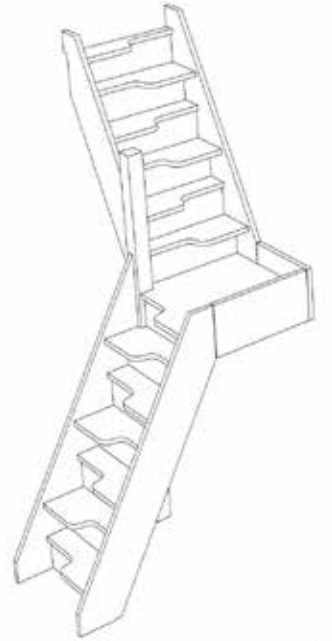


Stair-SS-S6QL5N-LH

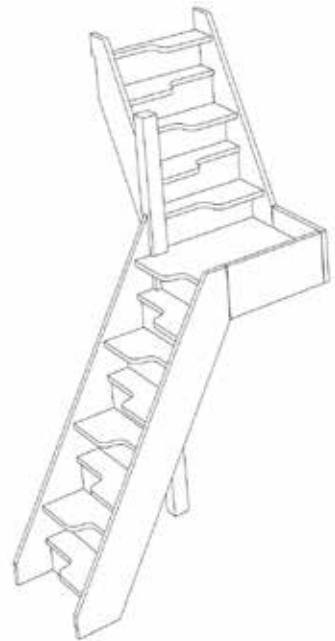


Stair-SS-S7QL4N-LH

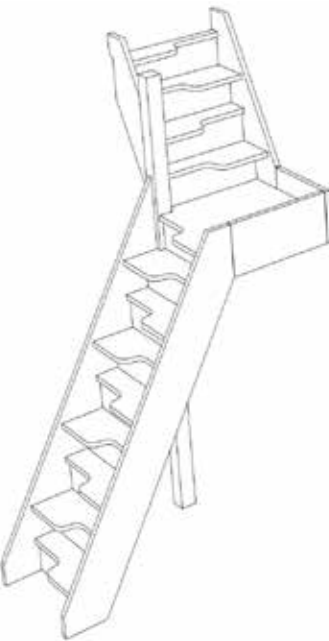


Stair-SS-S8QL3N-LH

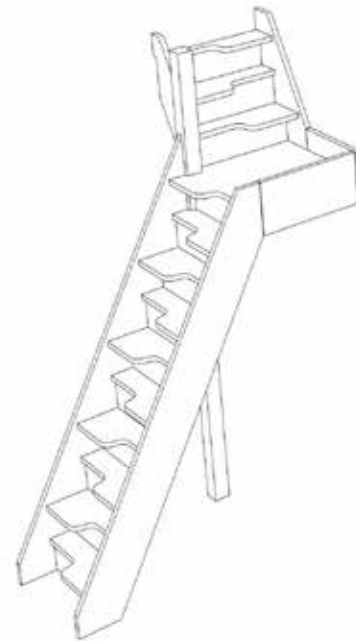


Stair-SS-S9QL2N-LH

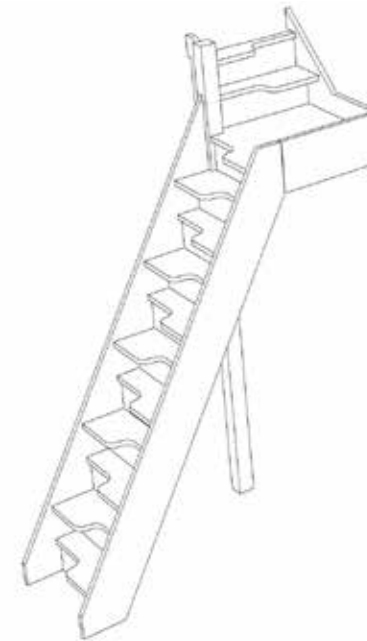

Stair-SS-S10QL1N-LH

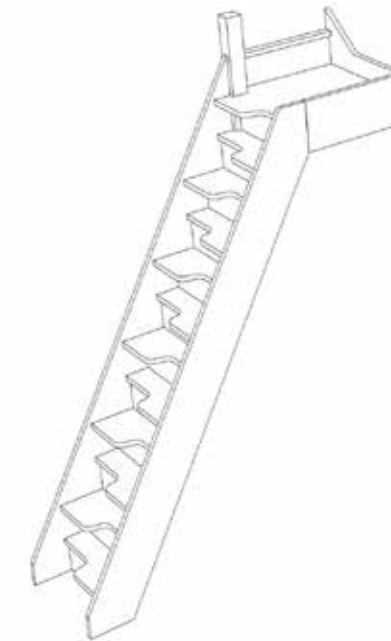


Stair-SS-S11QLN-LH

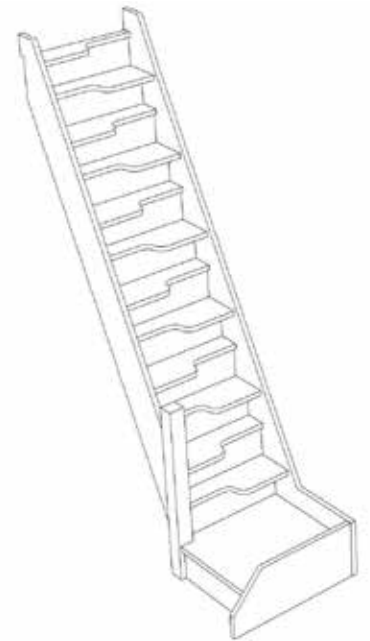

Stair-SS-SQL11N-LH



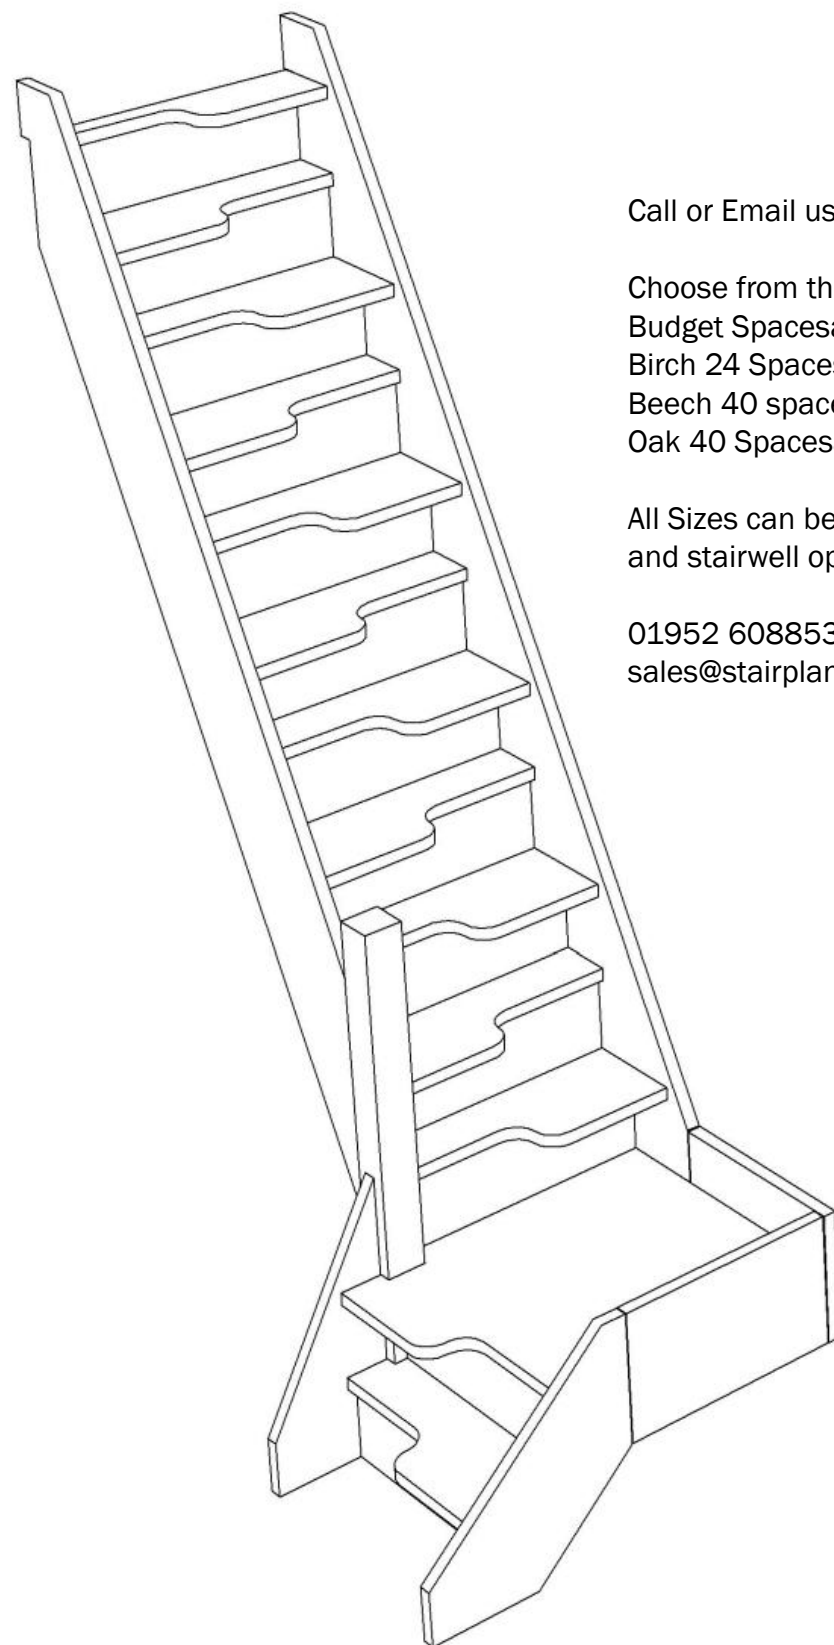

Call or Email us with the Plan Reference for a quotation

Choose from the following [Model Options](#)

Budget Spacesaver  
 Birch 24 Spacesaver  
 Beech 40 spacesaver  
 Oak 40 Spacesaver


All Sizes can be customised let us have your floor to floor height  
 and stairwell opening dimensions

01952 608853  
[sales@stairplan.com](mailto:sales@stairplan.com)

© 080906328/11035

## Stair Layouts-QL-SS

## SS-S1QL10N-LH

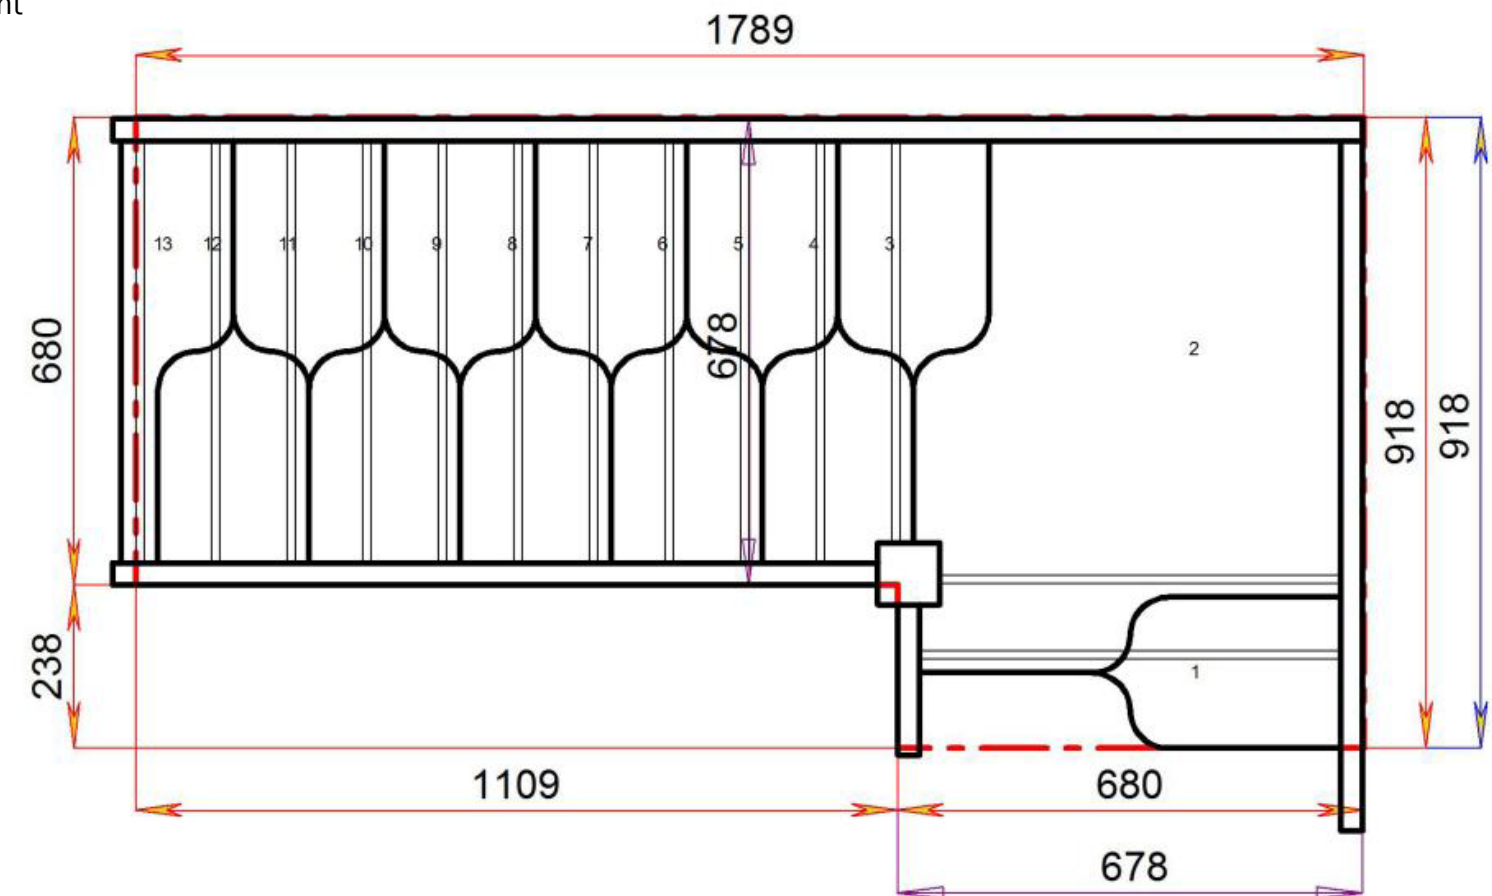

Stair:SS-S1QL10N-LH



Floor to floor height

2645.000 mm









Call or Email us with the Plan Reference for a quotation

Choose from the following [Model Options](#)


Budget Spacesaver  
Birch 24 Spacesaver  
Beech 40 spacesaver  
Oak 40 Spacesaver

All Sizes can be customised let us have your floor to floor height and stair-well opening dimensions

01952 608853  
sales@stairplan.com

## Stair Layouts-QL-SS

**SS-S3QL8N-LH**

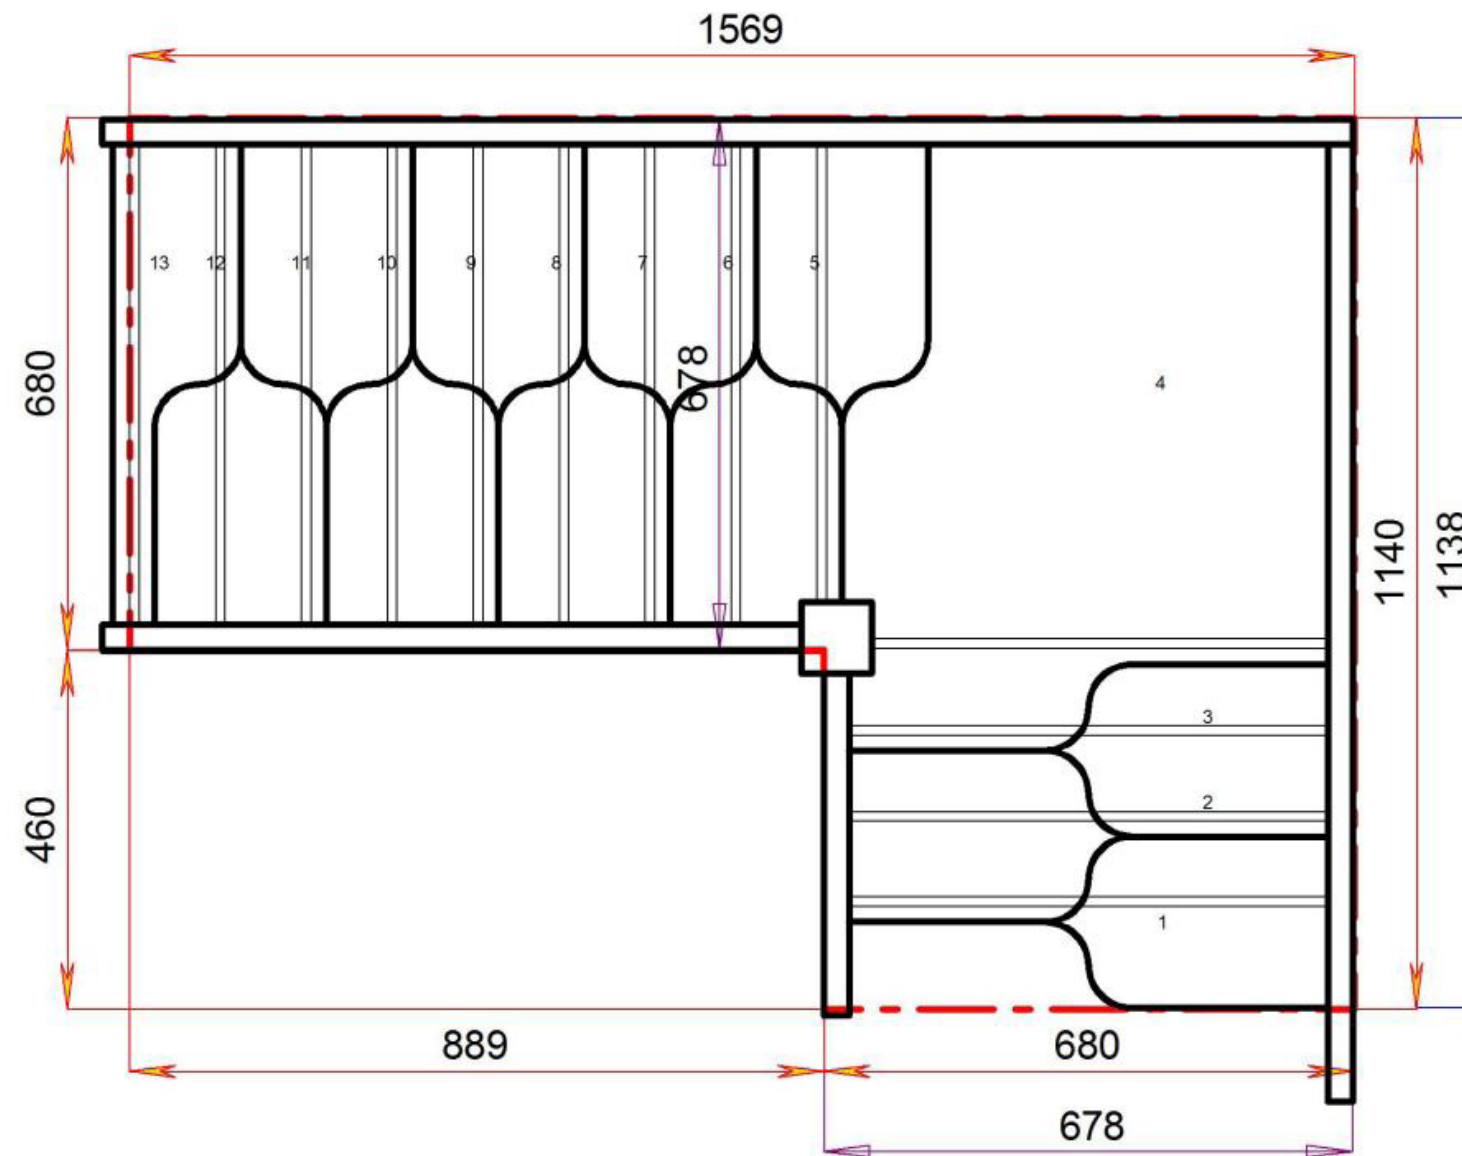


Stair:SS-S3QL8N-LH



Floor to floor height

2645.000 mm



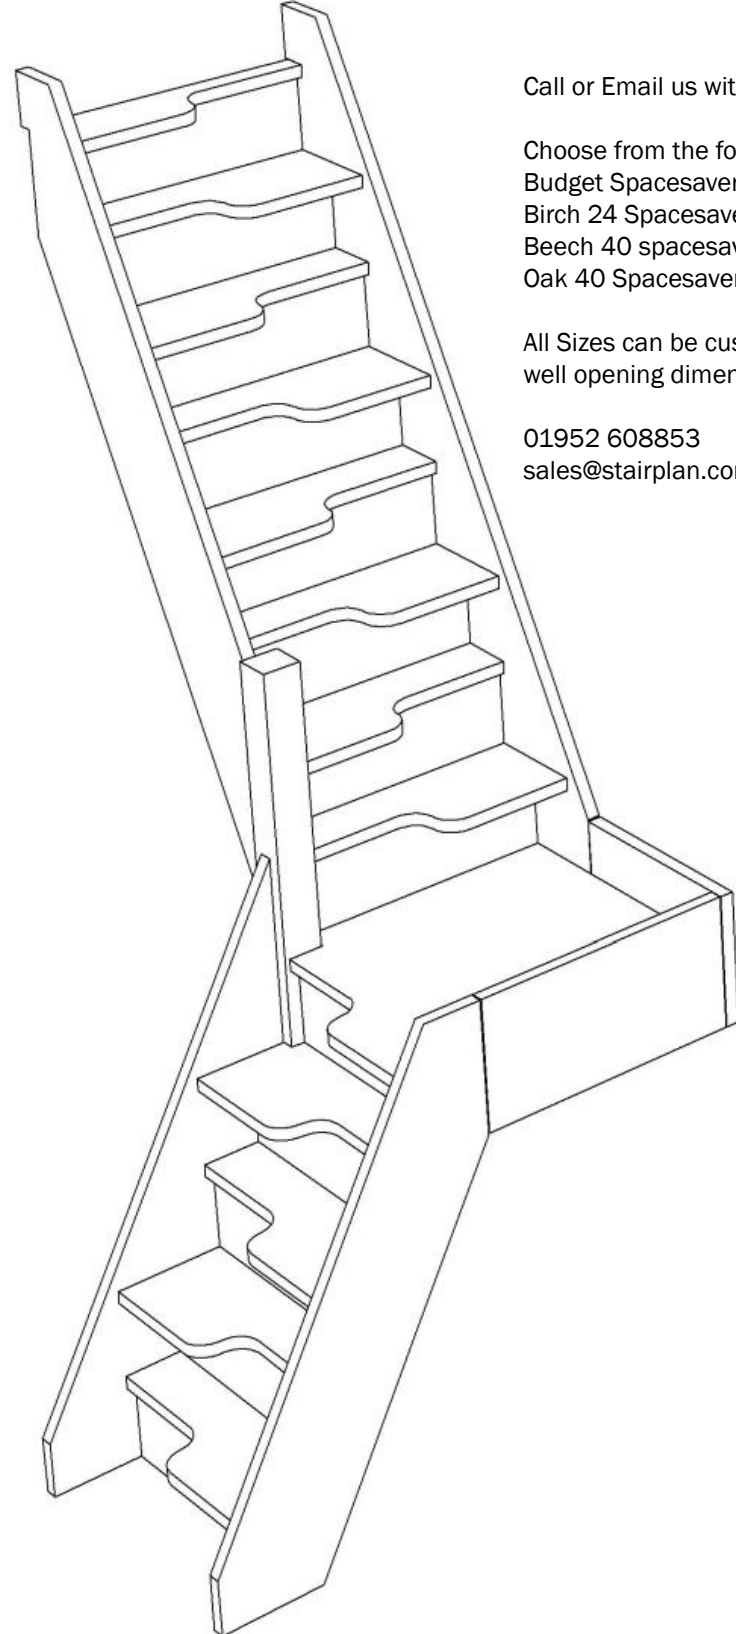

Call or Email us with the Plan Reference for a quotation

Choose from the following [Model Options](#)  
Budget Spacesaver  
Birch 24 Spacesaver  
Beech 40 spacesaver  
Oak 40 Spacesaver


All Sizes can be customised let us have your floor to floor height and stair-  
well opening dimensions

01952 608853  
sales@stairplan.com

© 080906328/11035

# Stair Layouts-QL-SS

# SS-S4QL7N-LH

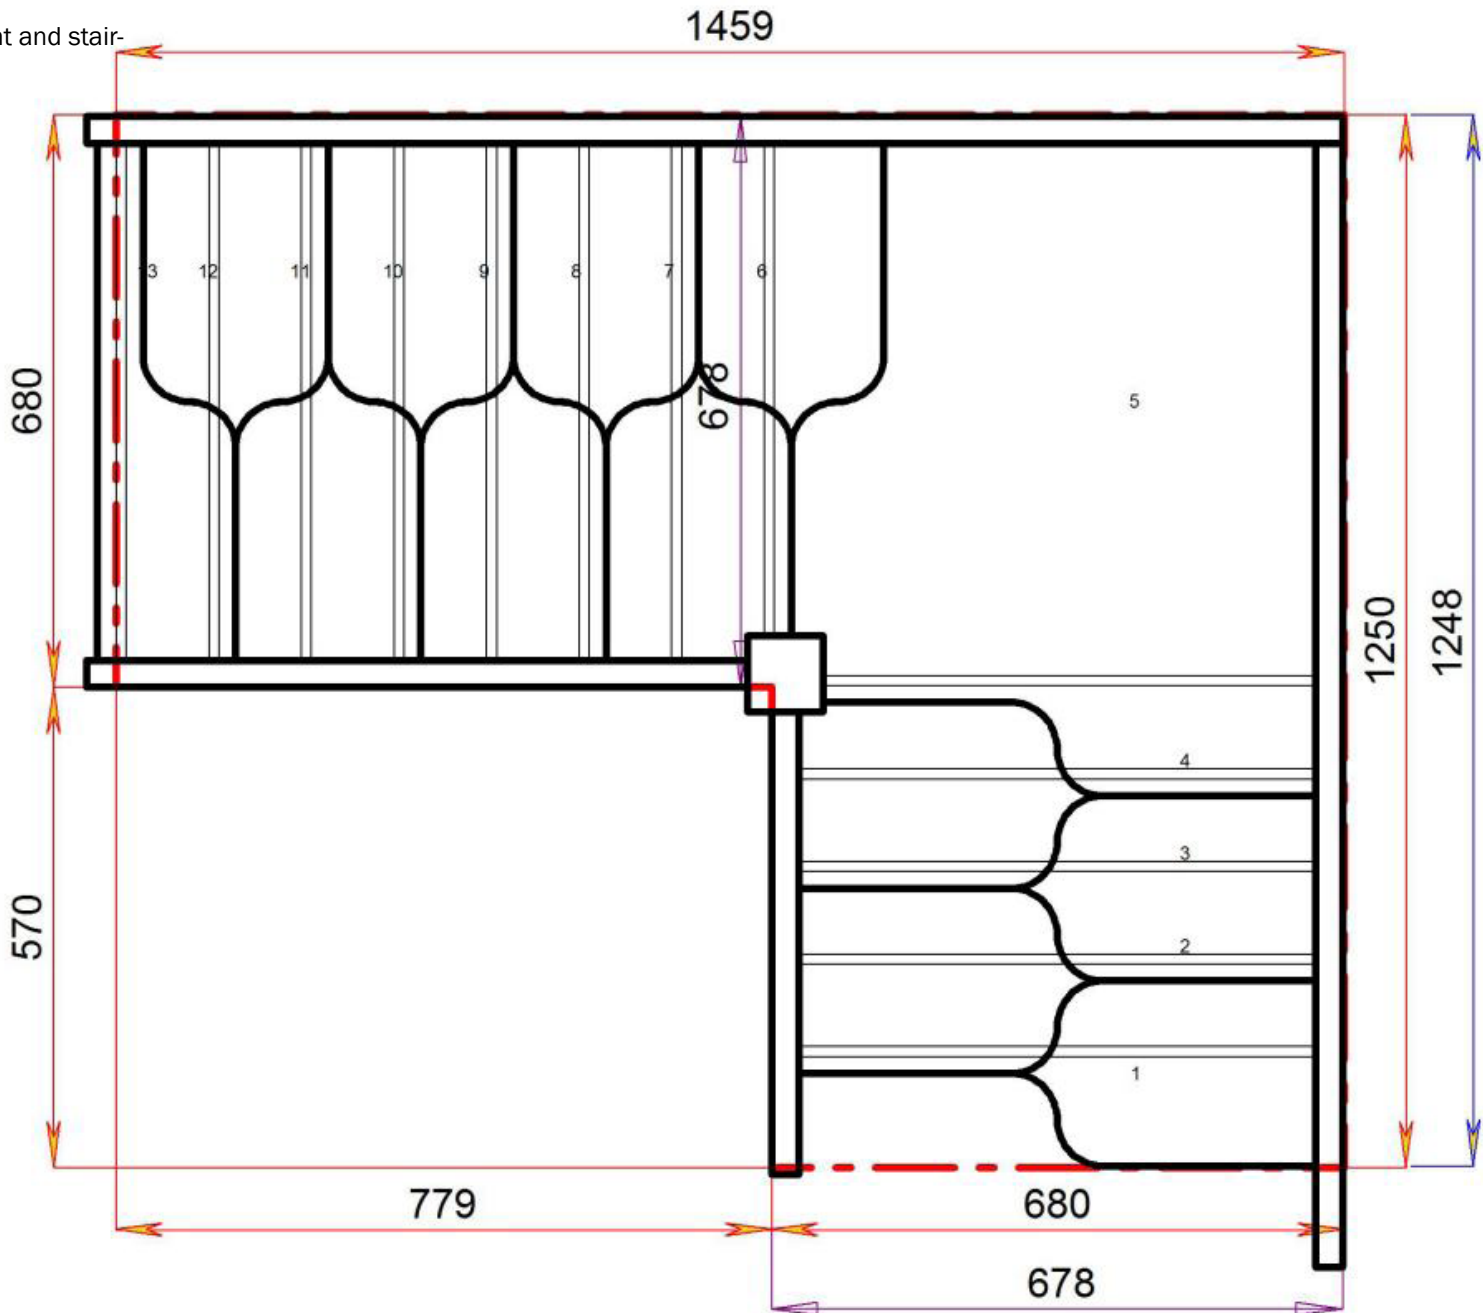


Stair:SS-S4QL7N-LH



Floor to floor height

2645.000 mm



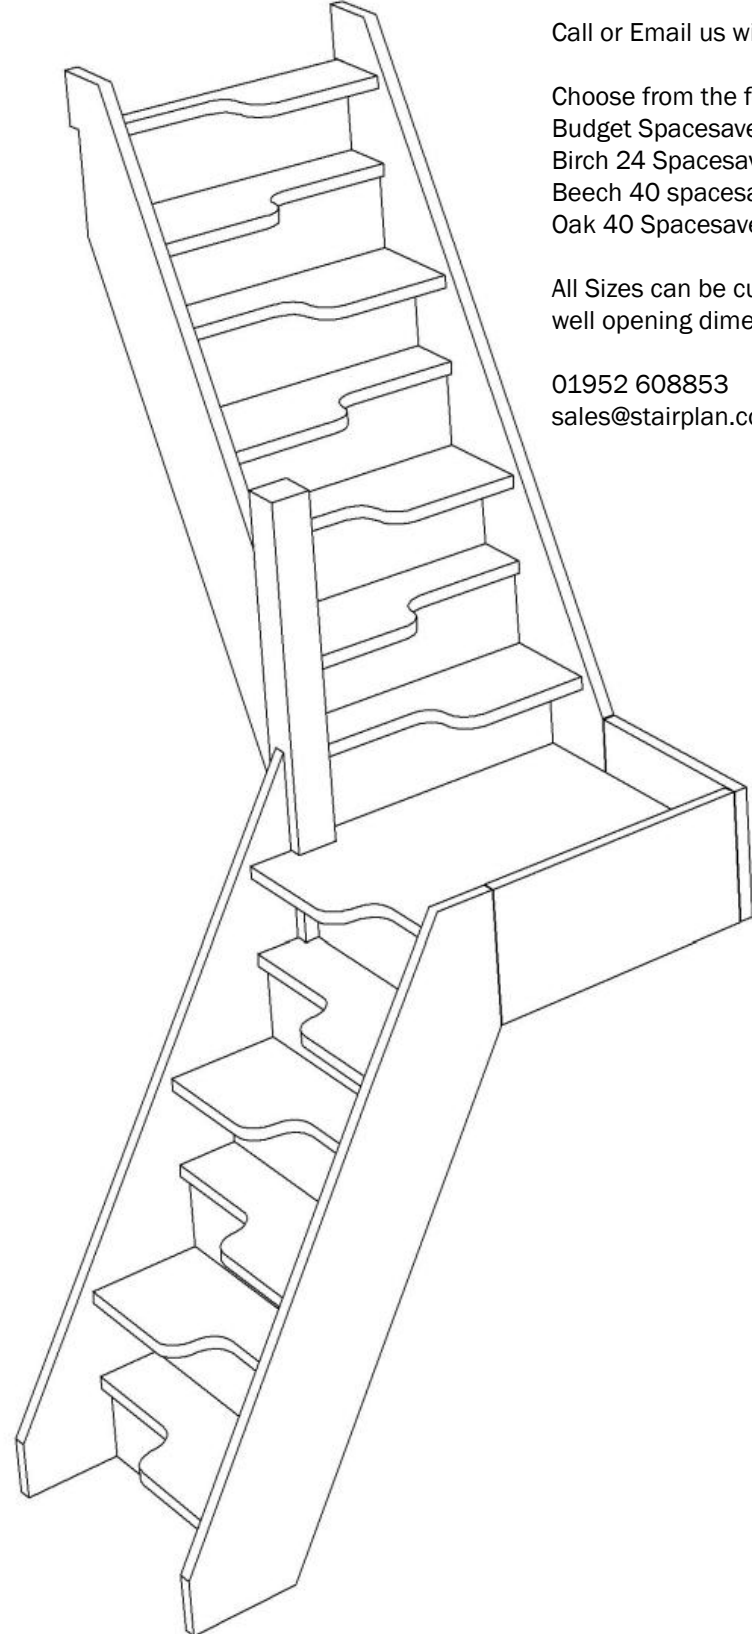

Call or Email us with the Plan Reference for a quotation

Choose from the following [Model Options](#)  
Budget Spacesaver  
Birch 24 Spacesaver  
Beech 40 spacesaver  
Oak 40 Spacesaver


All Sizes can be customised let us have your floor to floor height and stair-  
well opening dimensions

01952 608853  
sales@stairplan.com

© 080906328/11035

Stair Layouts-QL-SS

SS-S5QL6N-LH

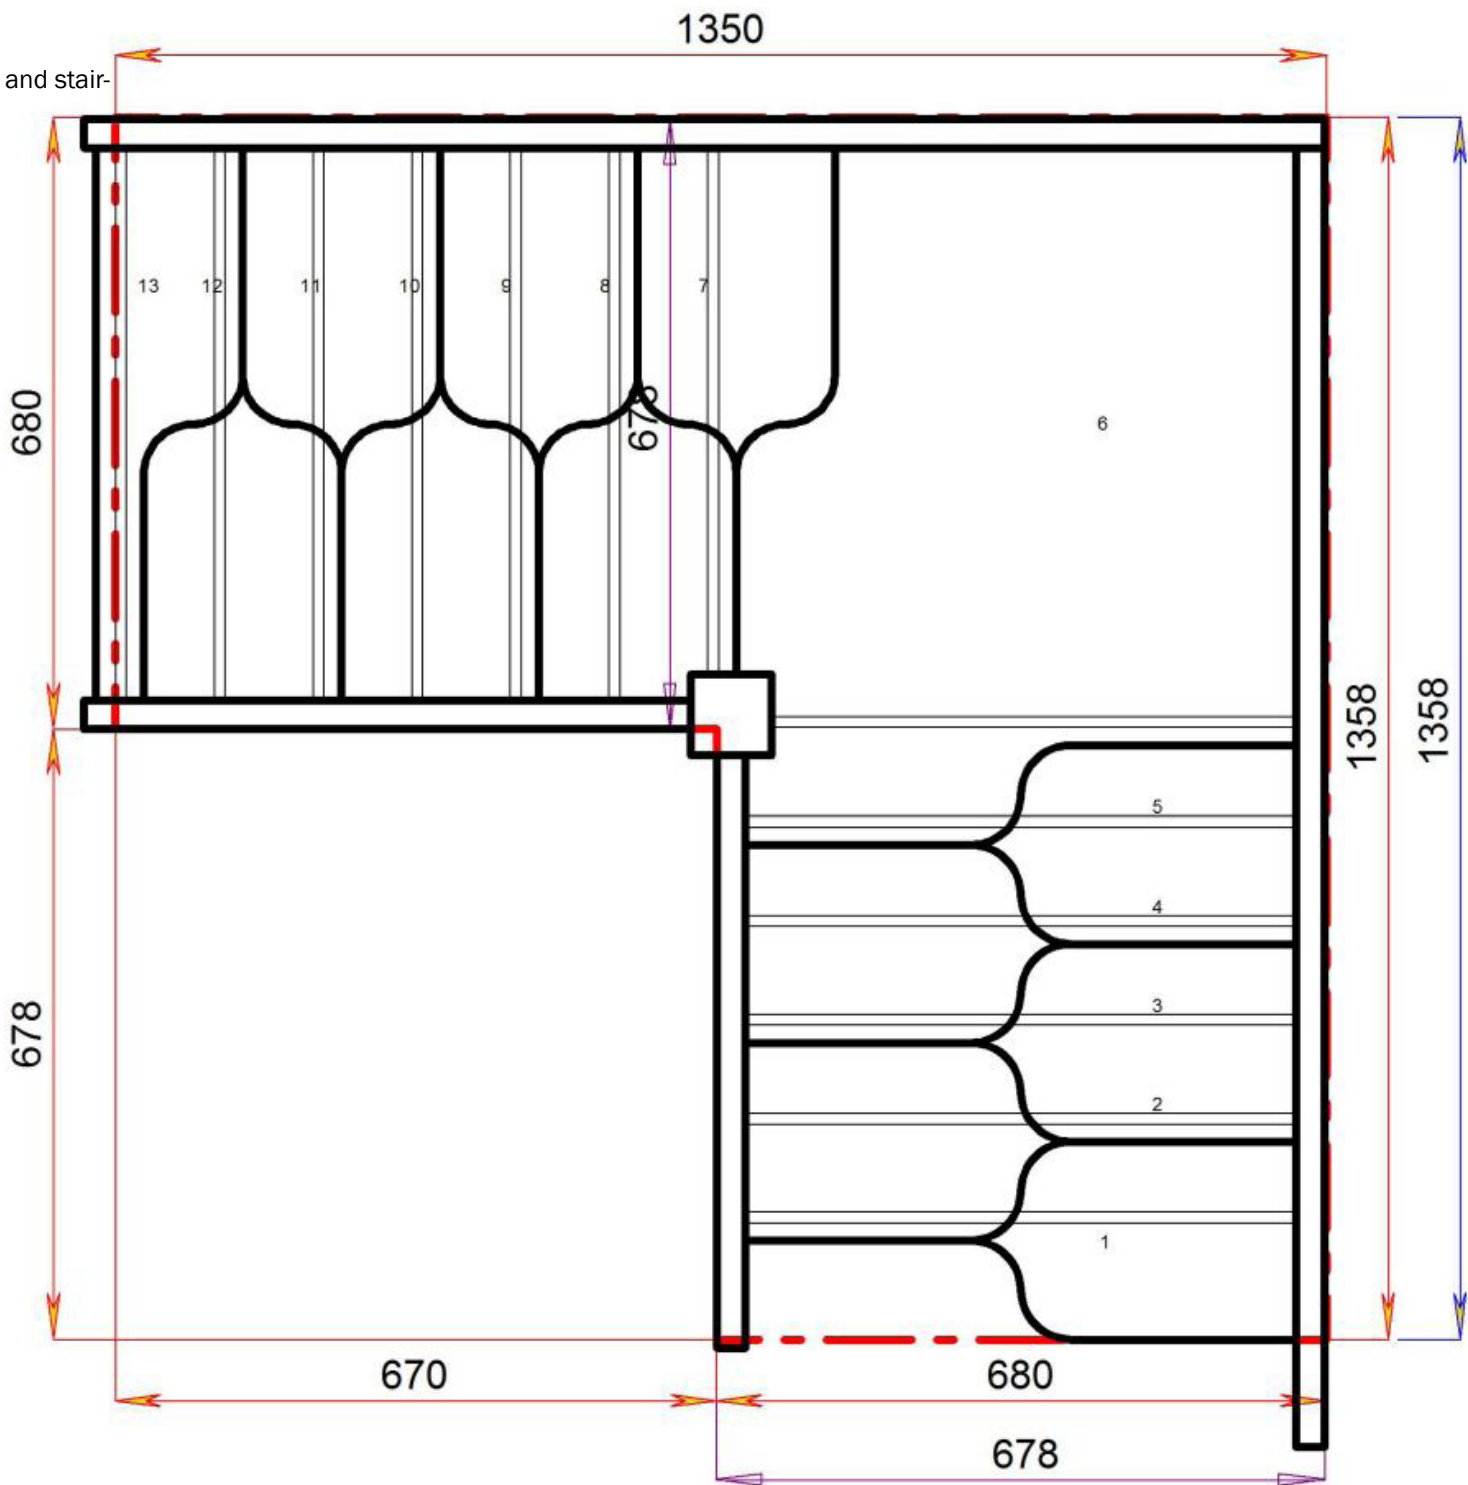

Stair:SS-S5QL6N-LH




Floor to floor height

2645.000 mm





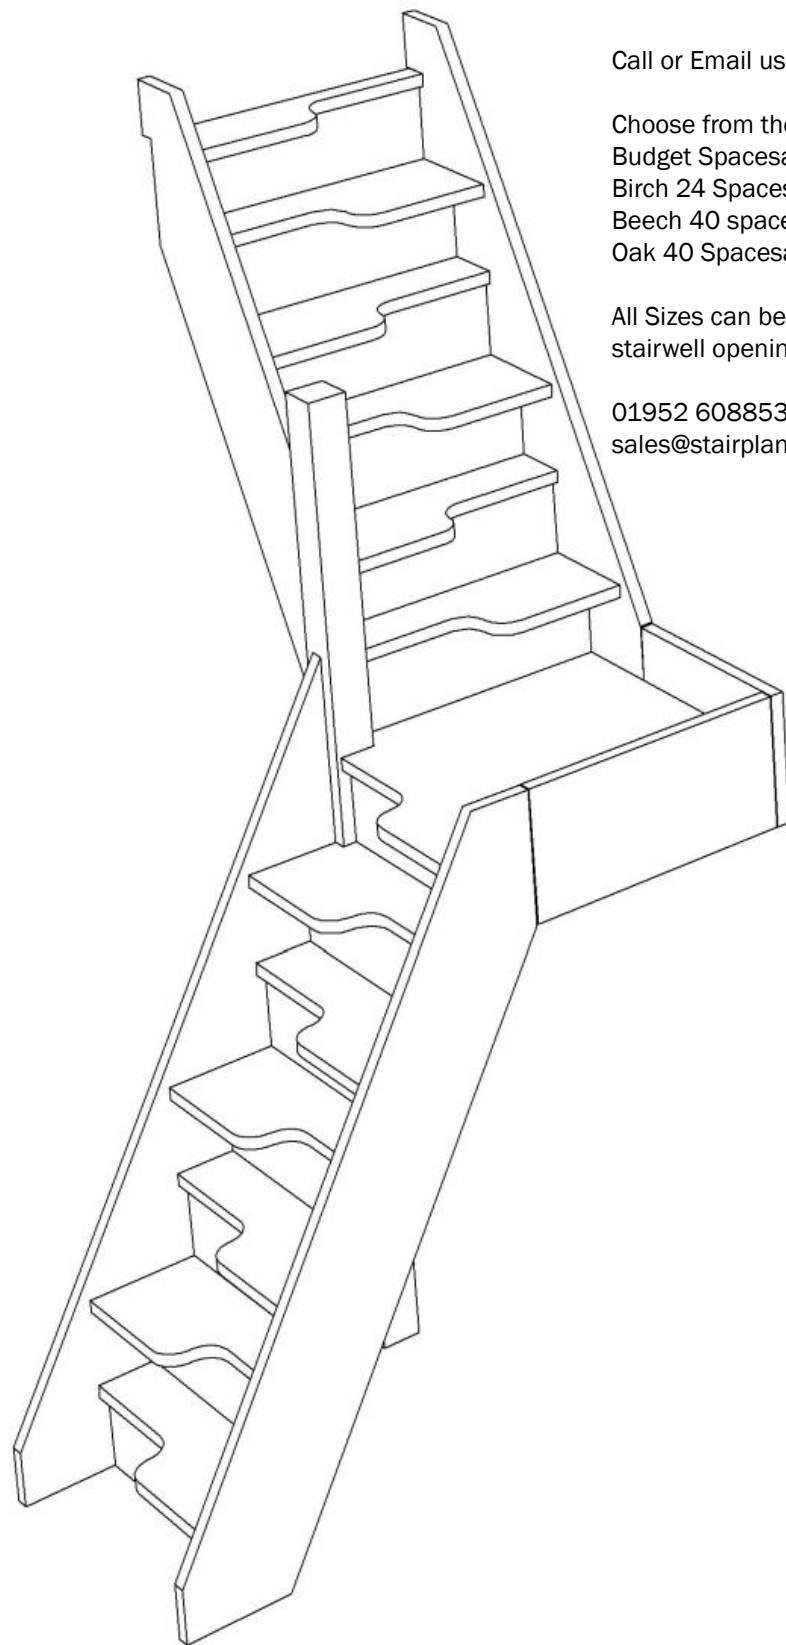

Stair:SS-S6QL5N-LH

Call or Email us with the Plan Reference for a quotation

Choose from the following [Model Options](#)

Budget Spacesaver

Birch 24 Spacesaver

Beech 40 spacesaver

Oak 40 Spacesaver

All Sizes can be customised let us have your floor to floor height and stairwell opening dimensions


01952 608853

[sales@stairplan.com](mailto:sales@stairplan.com)

© 080906328/11035

## Stair Layouts-QL-SS

SS-S6QL5N-LH

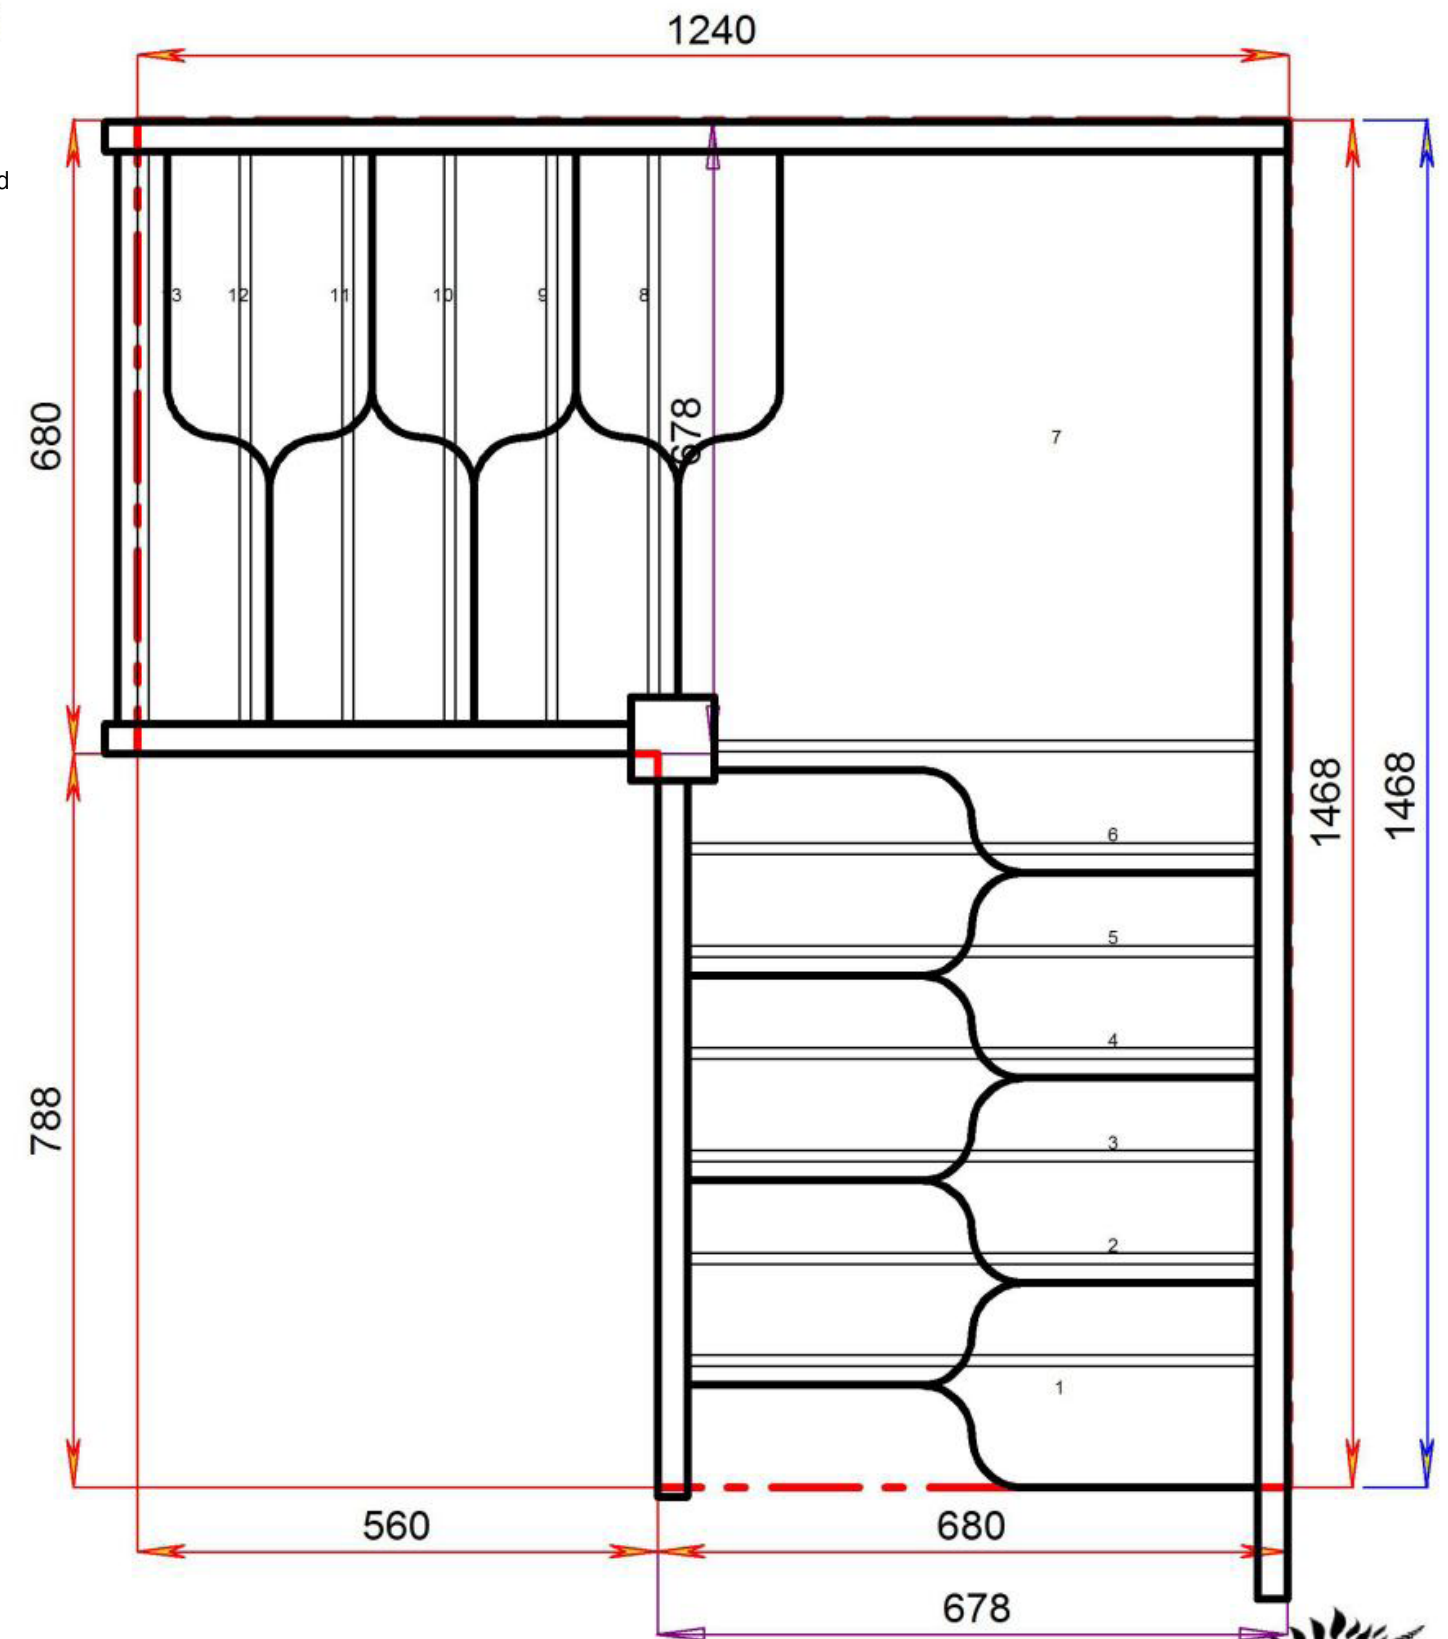

Floor to floor height


2645.000 mm



STAIRPLAN



STAIRPLAN

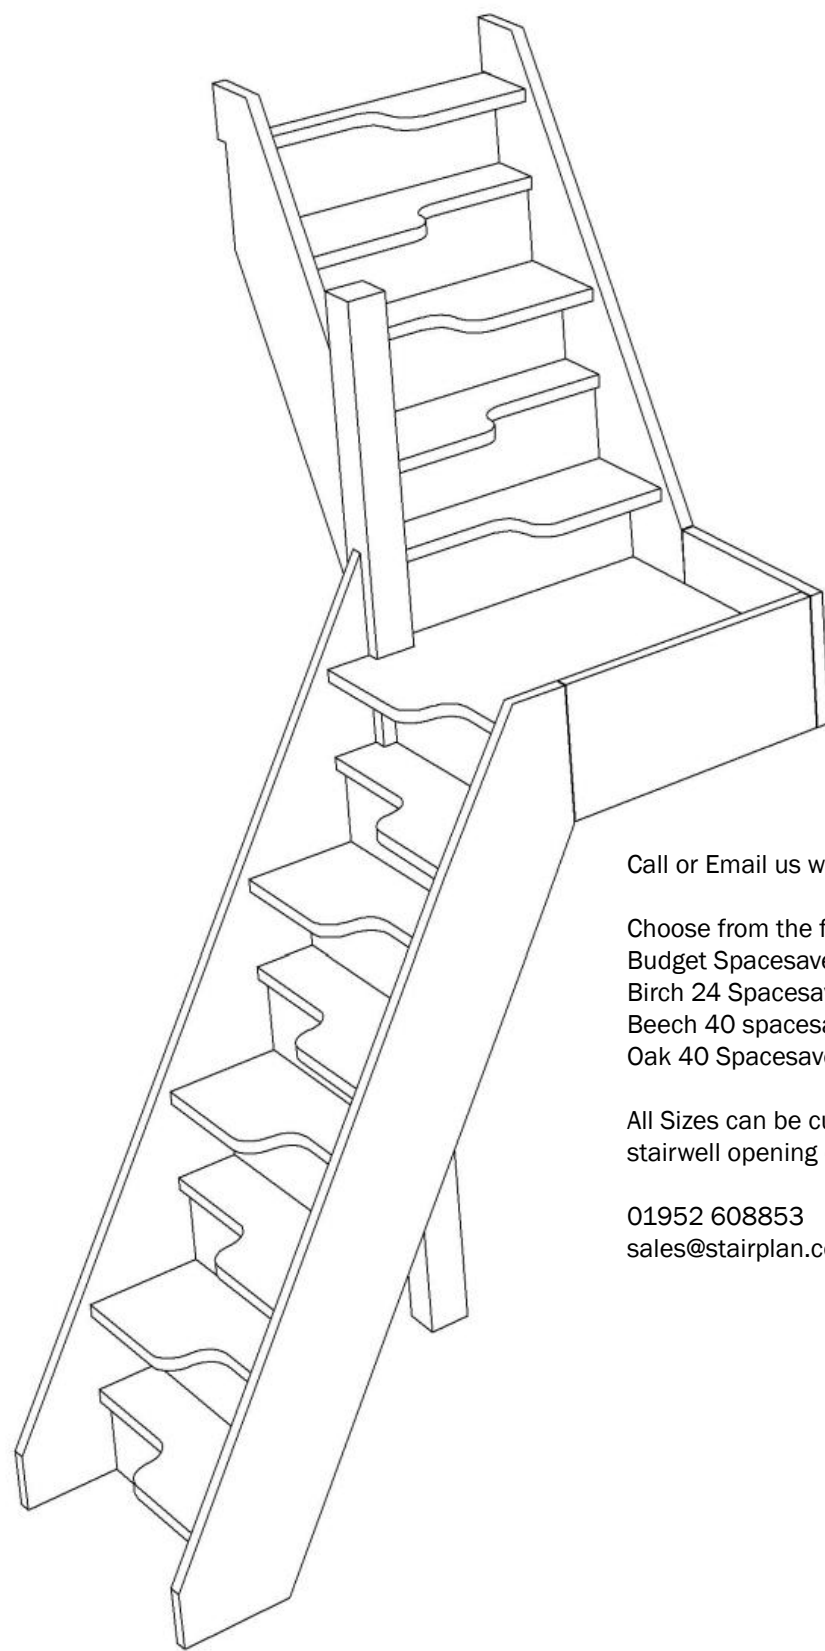

Call or Email us with the Plan Reference for a quotation

Choose from the following [Model Options](#)

### Budget Spacesaver

Birch 24 Spacesaver

Beech 40 spacesaver

Oak 40 Spacesaver

All Sizes can be customised let us have your floor to floor height and stairwell opening dimensions


01952 608853  
sales@stairplan.com

Stair:SS-S7QL4N-LH



## Stair Layouts-QL-SS

SS-S7QL4N-LH

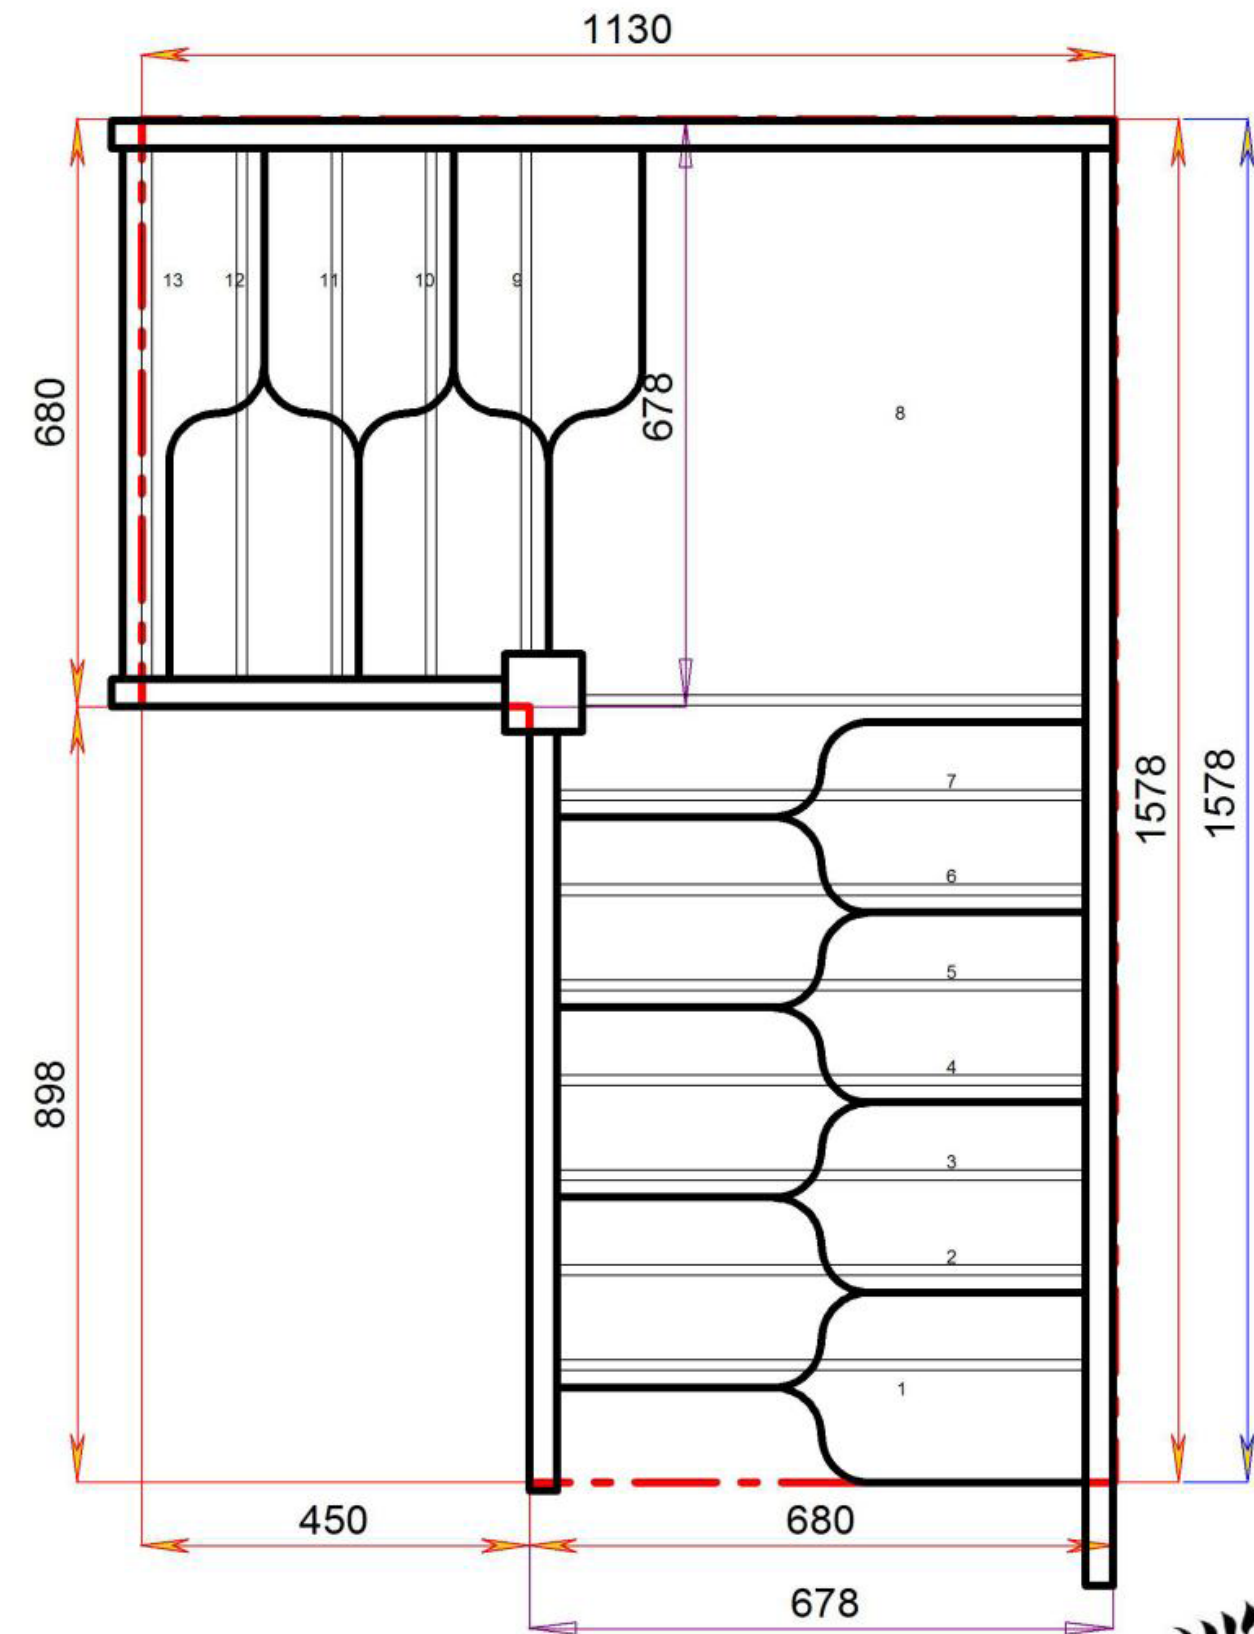

Floor to floor height

2645.000 mm




STAIRPLAN



## Stair Layouts-QL-SS

SS-S8QL3N-LH

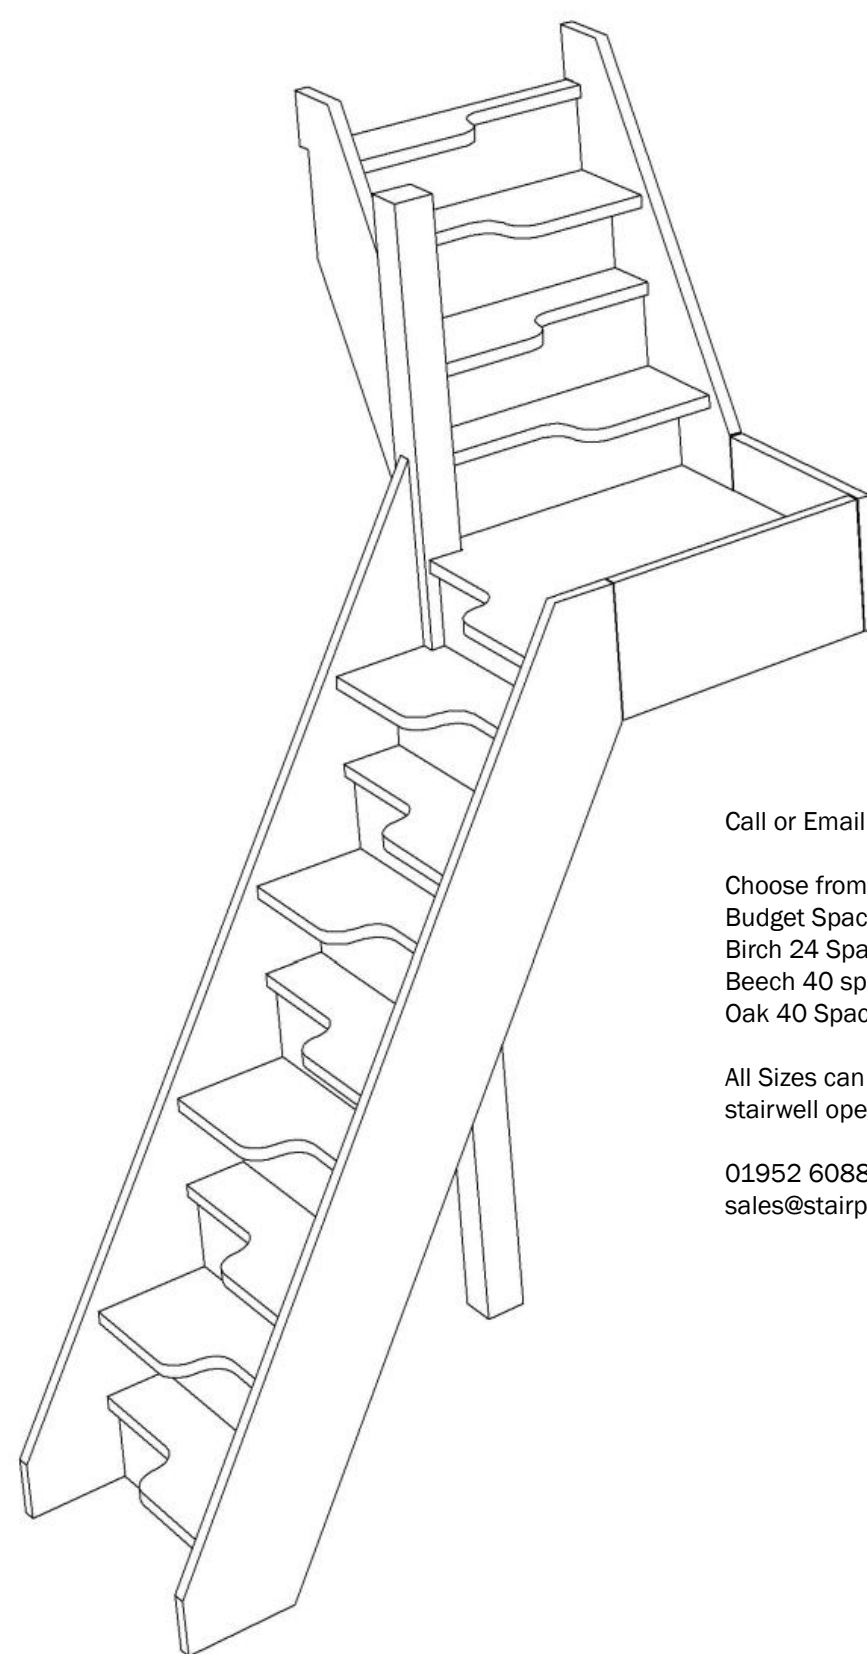

Call or Email us with the Plan Reference for a quotation

Choose from the following [Model Options](#)

Budget Spacesaver  
Birch 24 Spacesaver  
Beech 40 spacesaver  
Oak 40 Spacesaver


All Sizes can be customised let us have your floor to floor height and stairwell opening dimensions

01952 608853  
sales@stairplan.com

Stair:SS-S8QL3N-LH



STAIRPLAN

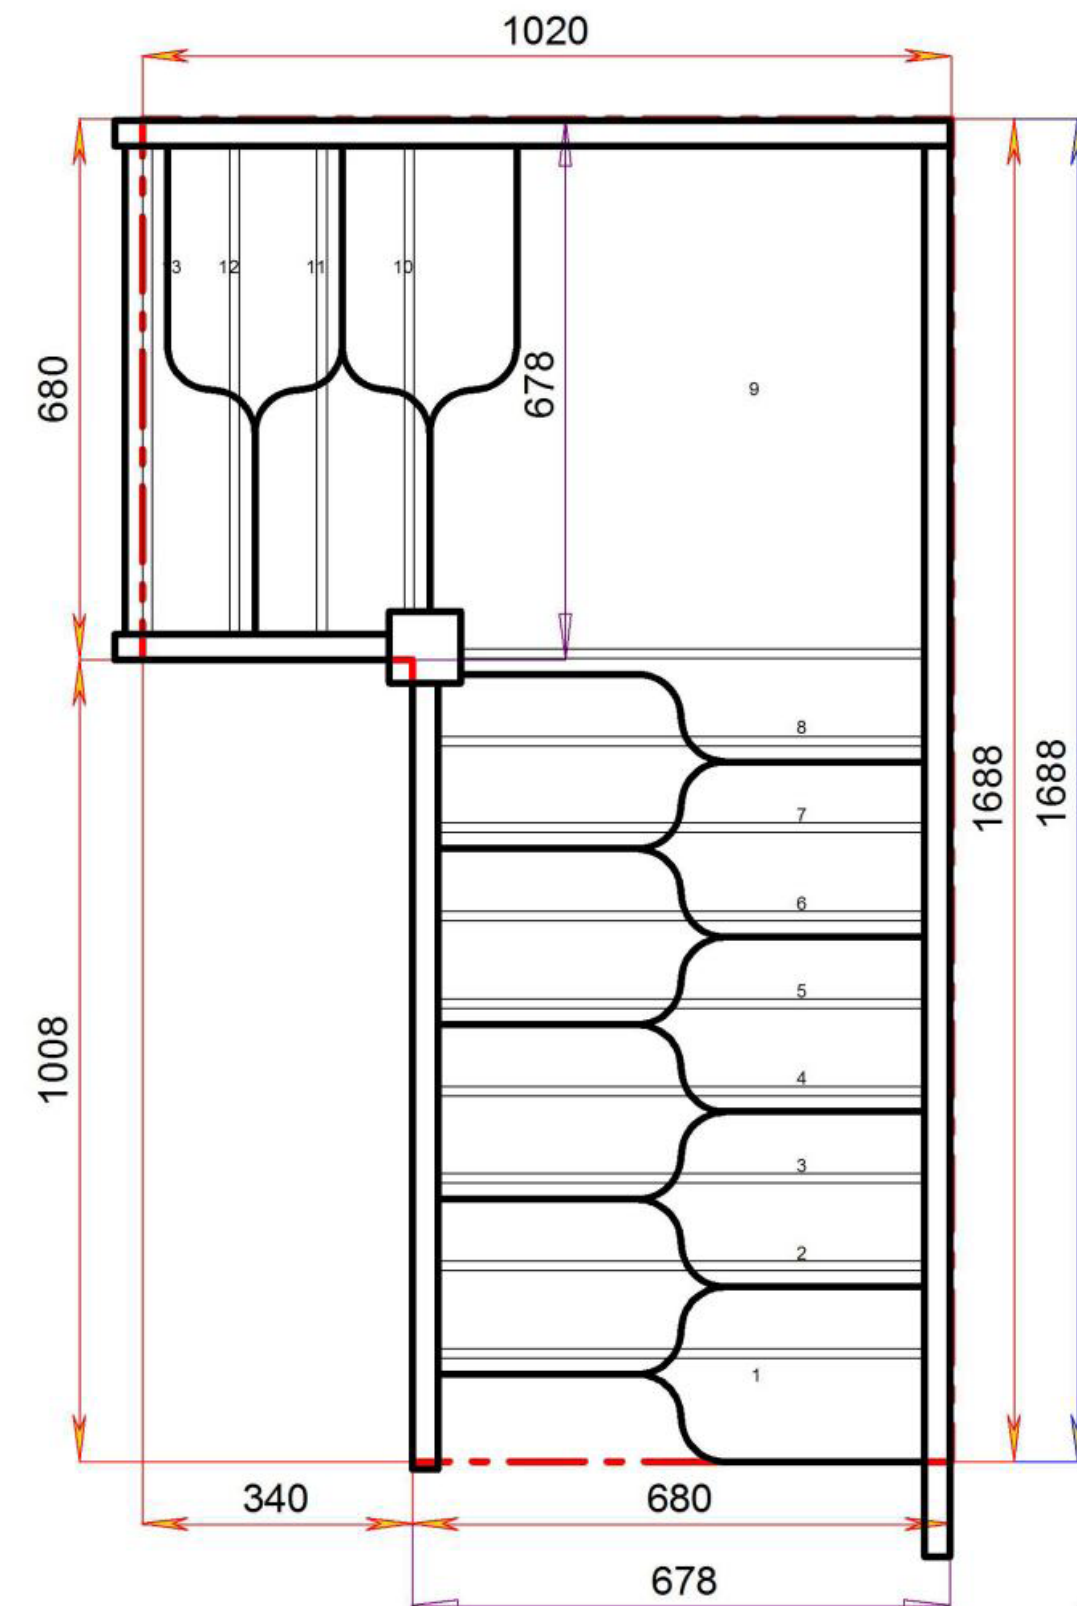


Floor to floor height

2645.000 mm




STAIRPLAN

## SS-S9QL2N-LH

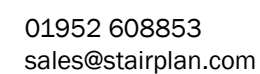

## Stair Layouts-QL-SS

SS-S10QL1N-LH

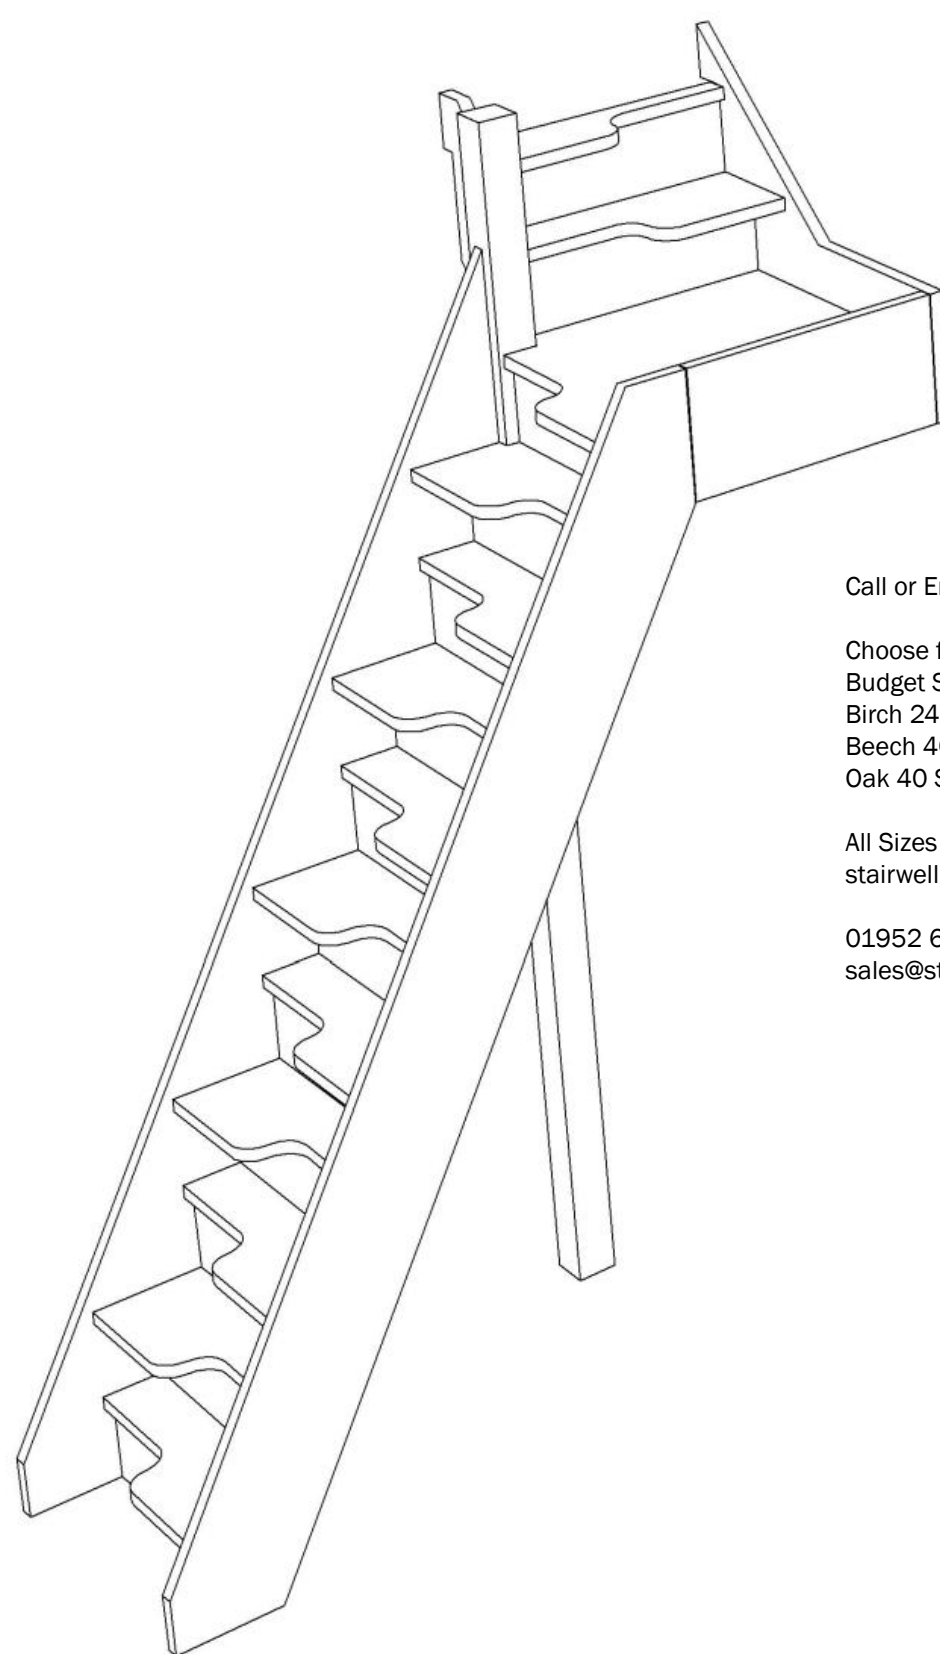

Stair:SS-S10QL1N-LH

Call or Email us with the Plan Reference for a quotation

Choose from the following [Model Options](#)


Budget Spacesaver  
Birch 24 Spacesaver  
Beech 40 spacesaver  
Oak 40 Spacesaver

All Sizes can be customised let us have your floor to floor height and stairwell opening dimensions

01952 608853  
[sales@stairplan.com](mailto:sales@stairplan.com)



STAIRPLAN

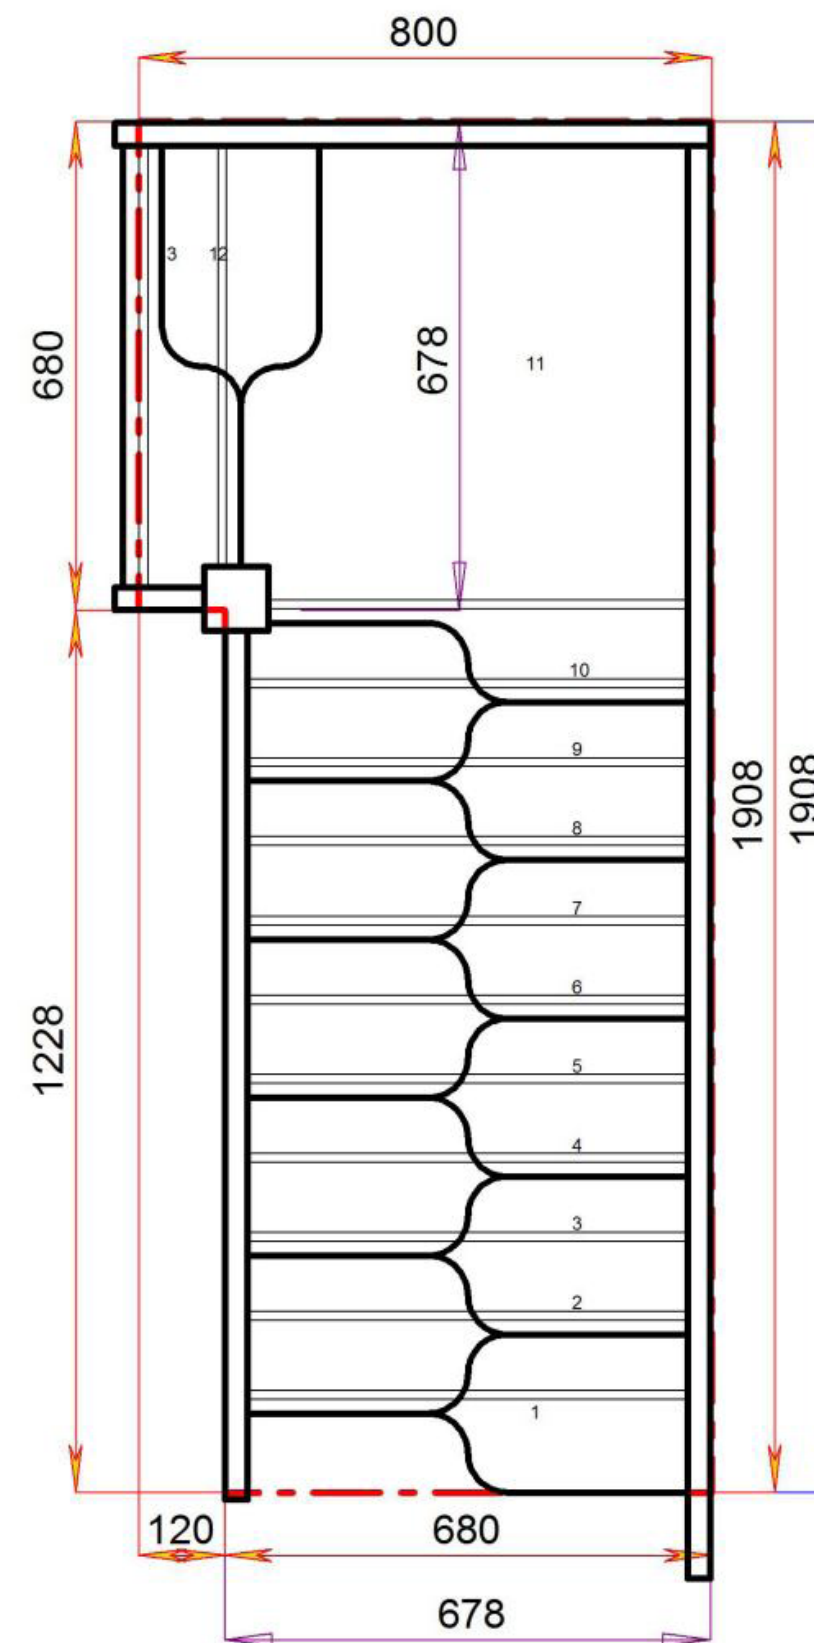

Floor to floor height

2645.000 mm




STAIRPLAN



Stair Layouts-QL-SS

SS-S11QLN-LH

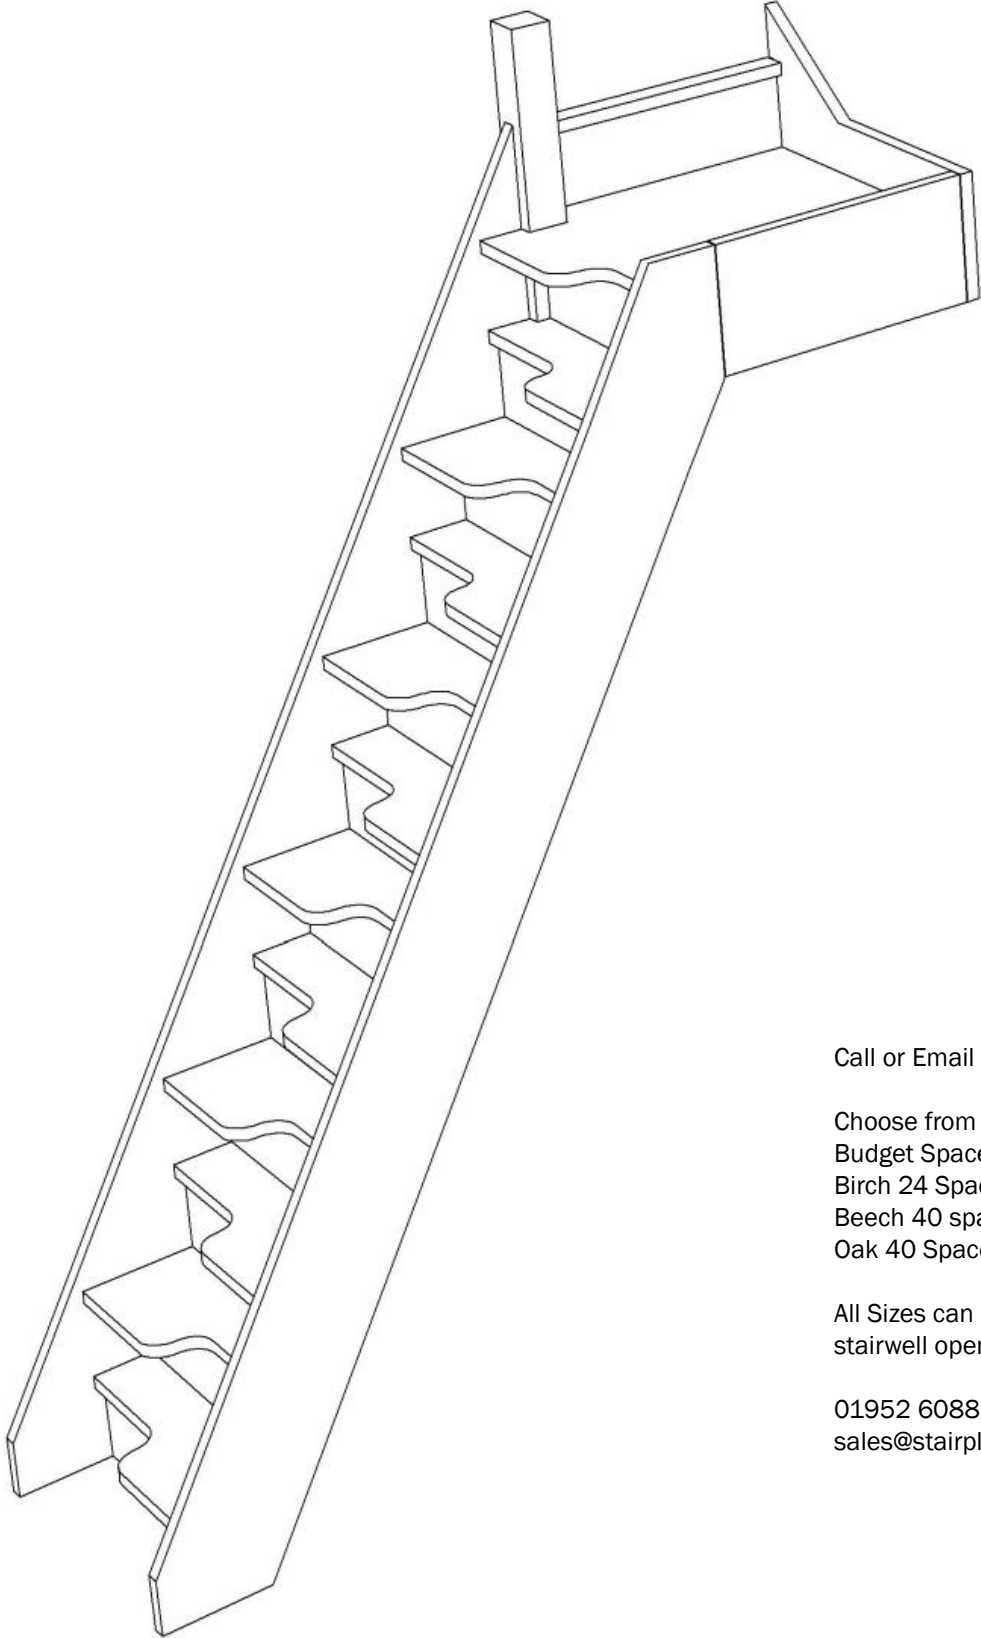

Call or Email us with the Plan Reference for a quotation


Choose from the following [Model Options](#)

- Budget Spacesaver
- Birch 24 Spacesaver
- Beech 40 spacesaver
- Oak 40 Spacesaver

All Sizes can be customised let us have your floor to floor height and stairwell opening dimensions

01952 608853  
sales@stairplan.com

Stair:SS-S11QLN-LH

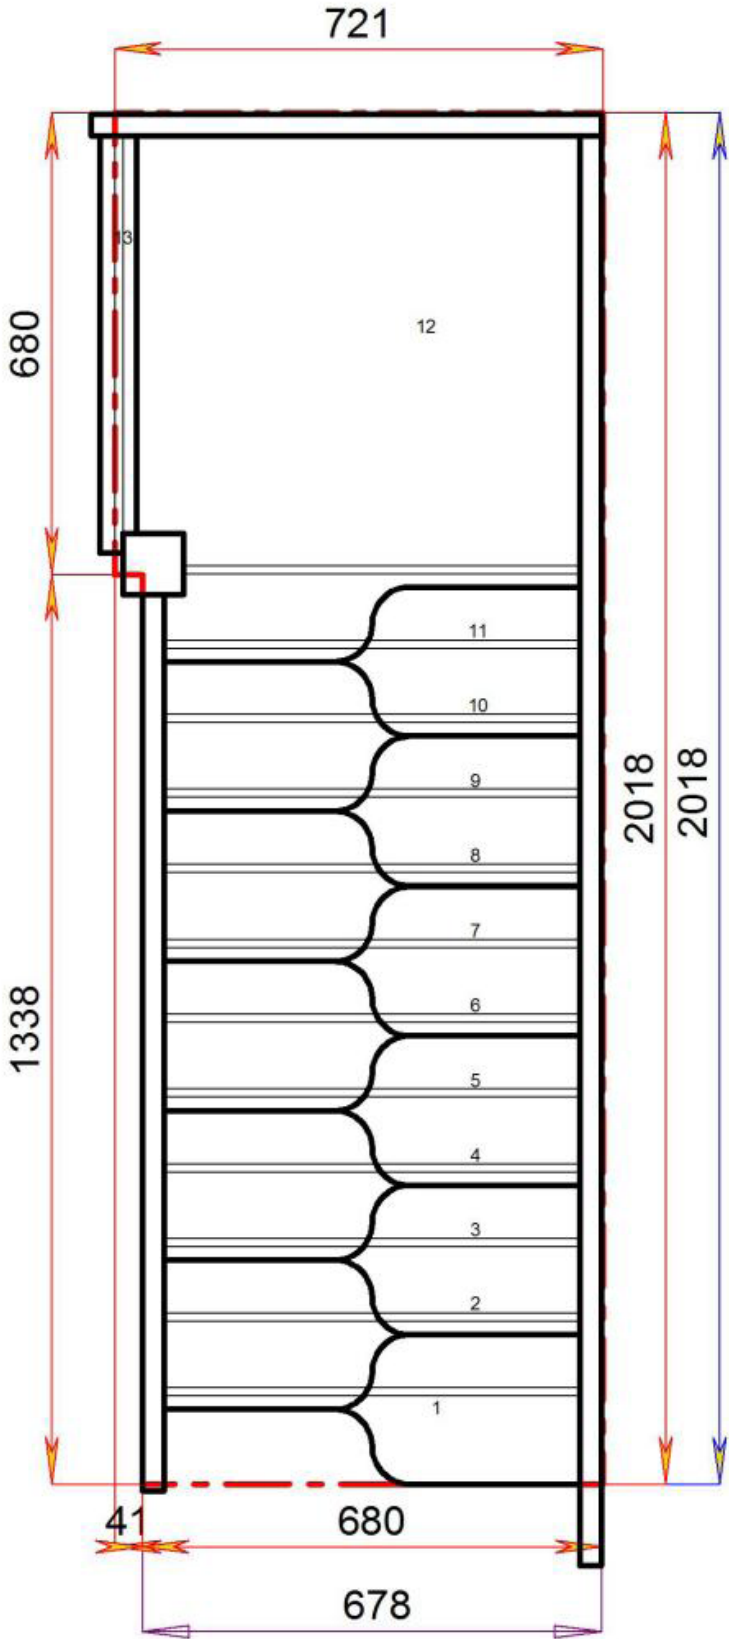


Floor to floor height 2645.000 mm



Stair Layouts-QL-SS

SS-SQL11N-LH

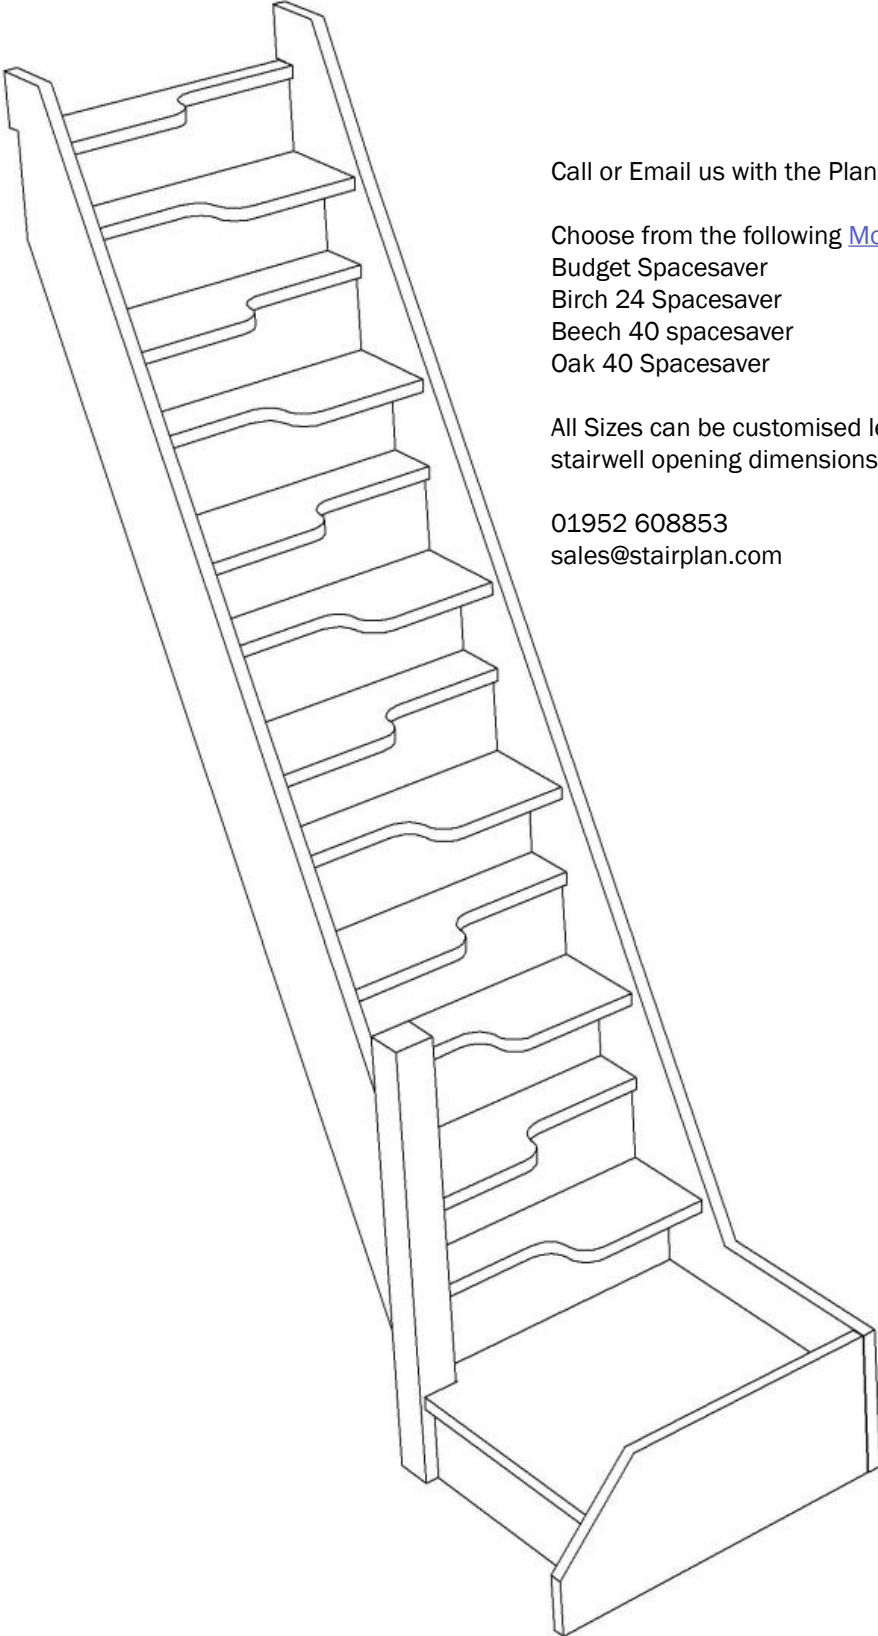


Call or Email us with the Plan Reference for a quotation

Choose from the following [Model Options](#)  
Budget Spacesaver  
Birch 24 Spacesaver  
Beech 40 spacesaver  
Oak 40 Spacesaver

All Sizes can be customised let us have your floor to floor height and stairwell opening dimensions

01952 608853  
sales@stairplan.com

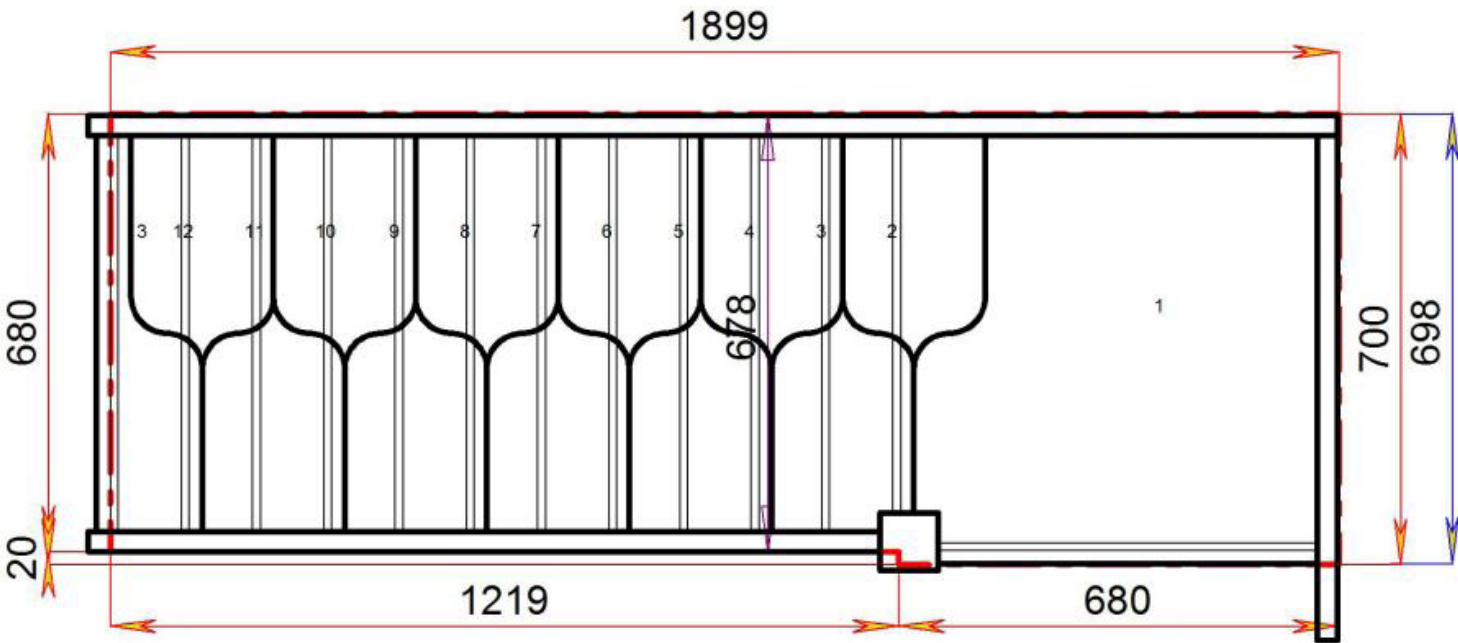

Stair:SS-SQL11N-LH



Floor to floor height

2645.000 mm

