

STAIRPLAN

Right Hand Quarter Landing Staircases - Space Saver Layouts - No Handrails



Stair-SS-S1QL10N-RH




Stair-SS-S2QL9N-RH




Stair-SS-S3QL8N-RH




Stair-SS-S4QL7N-RH

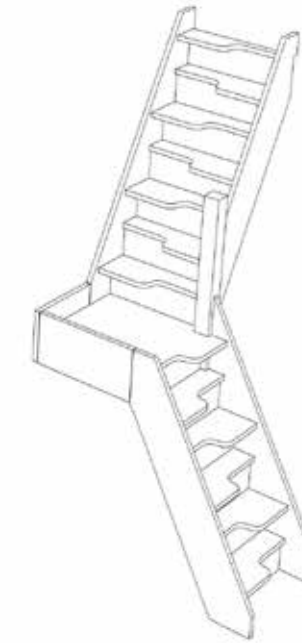


Stair-SS-S5QL6N-RH

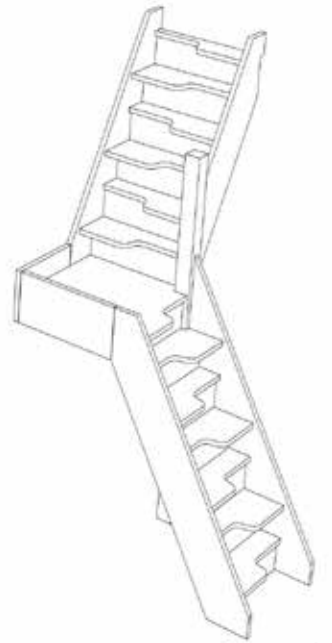


Stair-SS-S6QL5N-RH

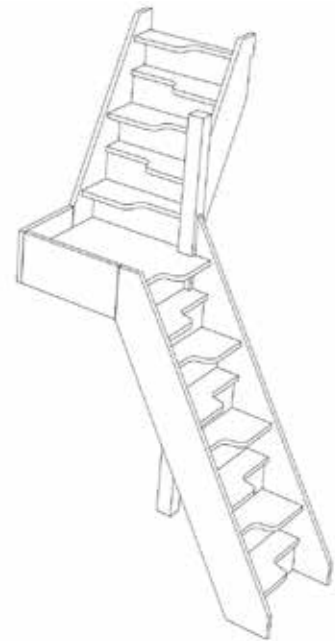


Stair-SS-S7QL4N-RH

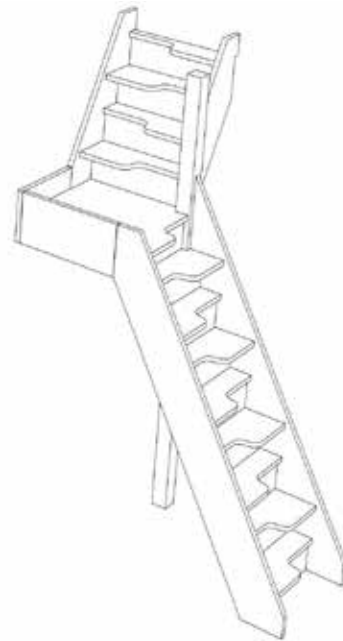


Stair-SS-S8QL3N-RH

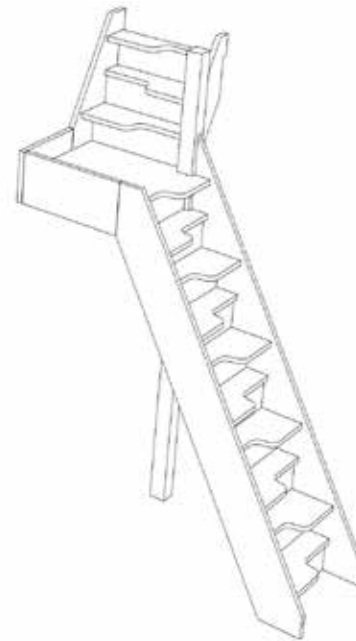

Stair-SS-S9QL2N-RH

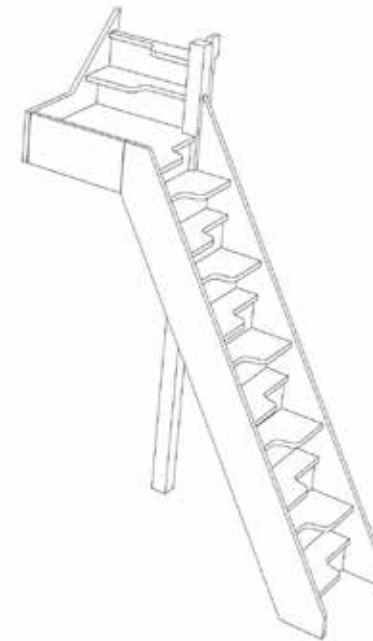

Stair-SS-S10QL1N-RH

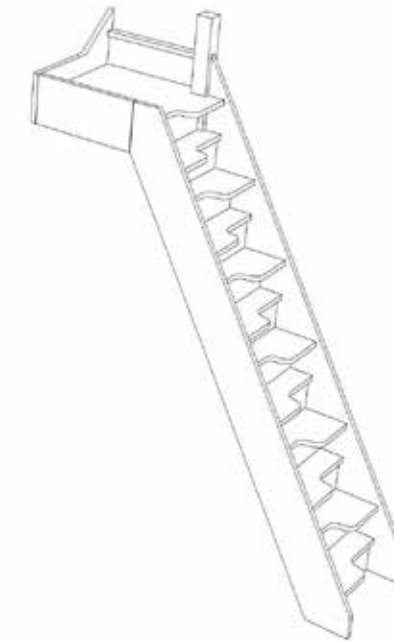


Stair-SS-S11QLN-RH



Stair-SS-SQL11N-RH



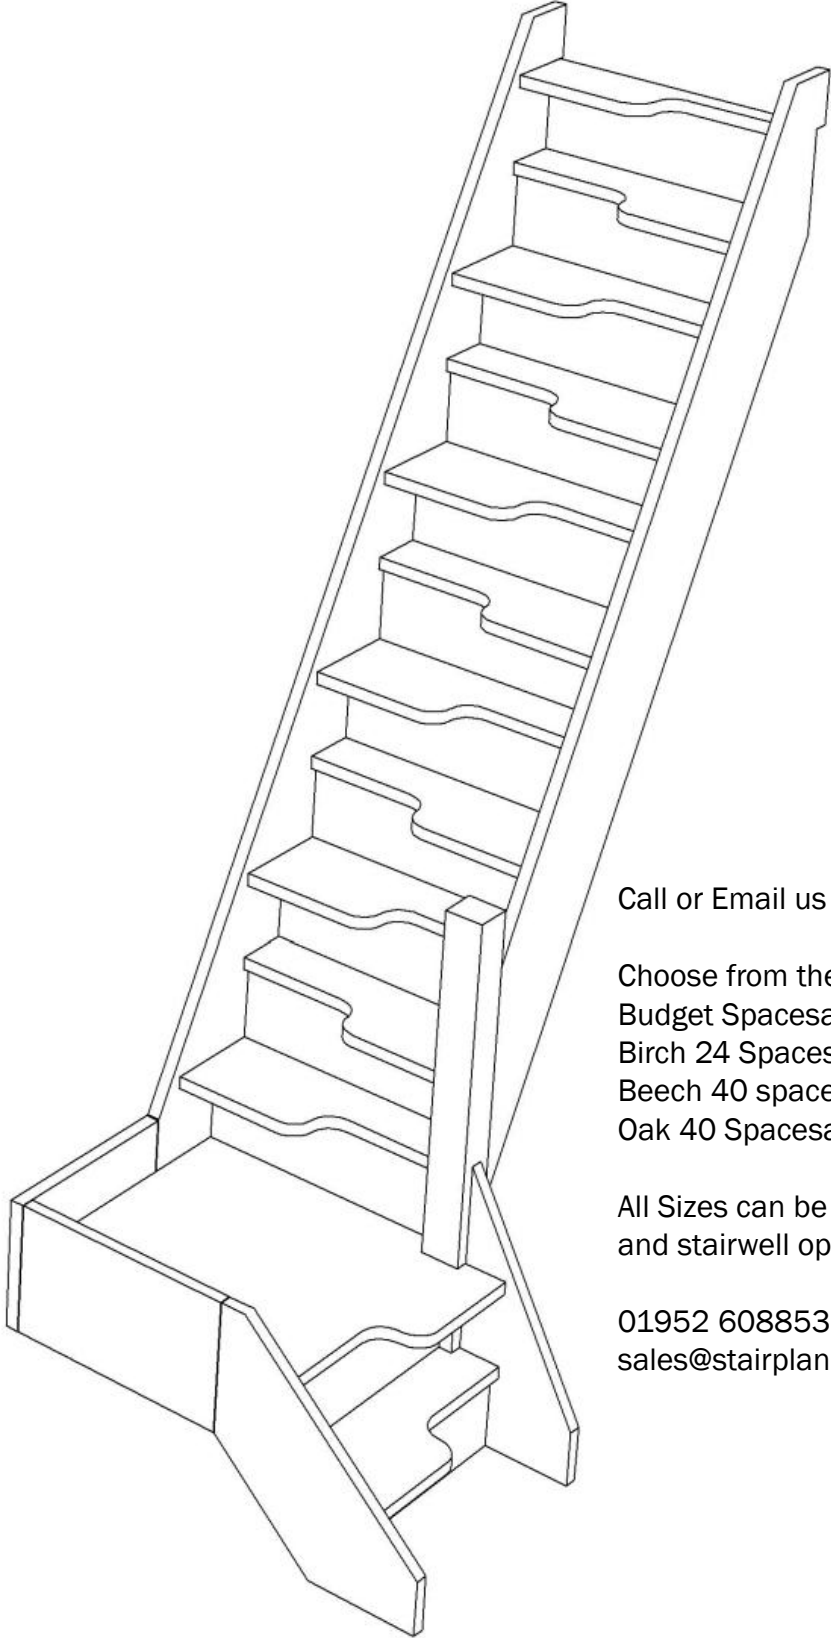


Call or Email us with the Plan Reference for a quotation

Choose from the following [Model Options](#)

- Budget Spacesaver
- Birch 24 Spacesaver
- Beech 40 spacesaver
- Oak 40 Spacesaver

All Sizes can be customised let us have your floor to floor height and stairwell opening dimensions

01952 608853
sales@stairplan.com

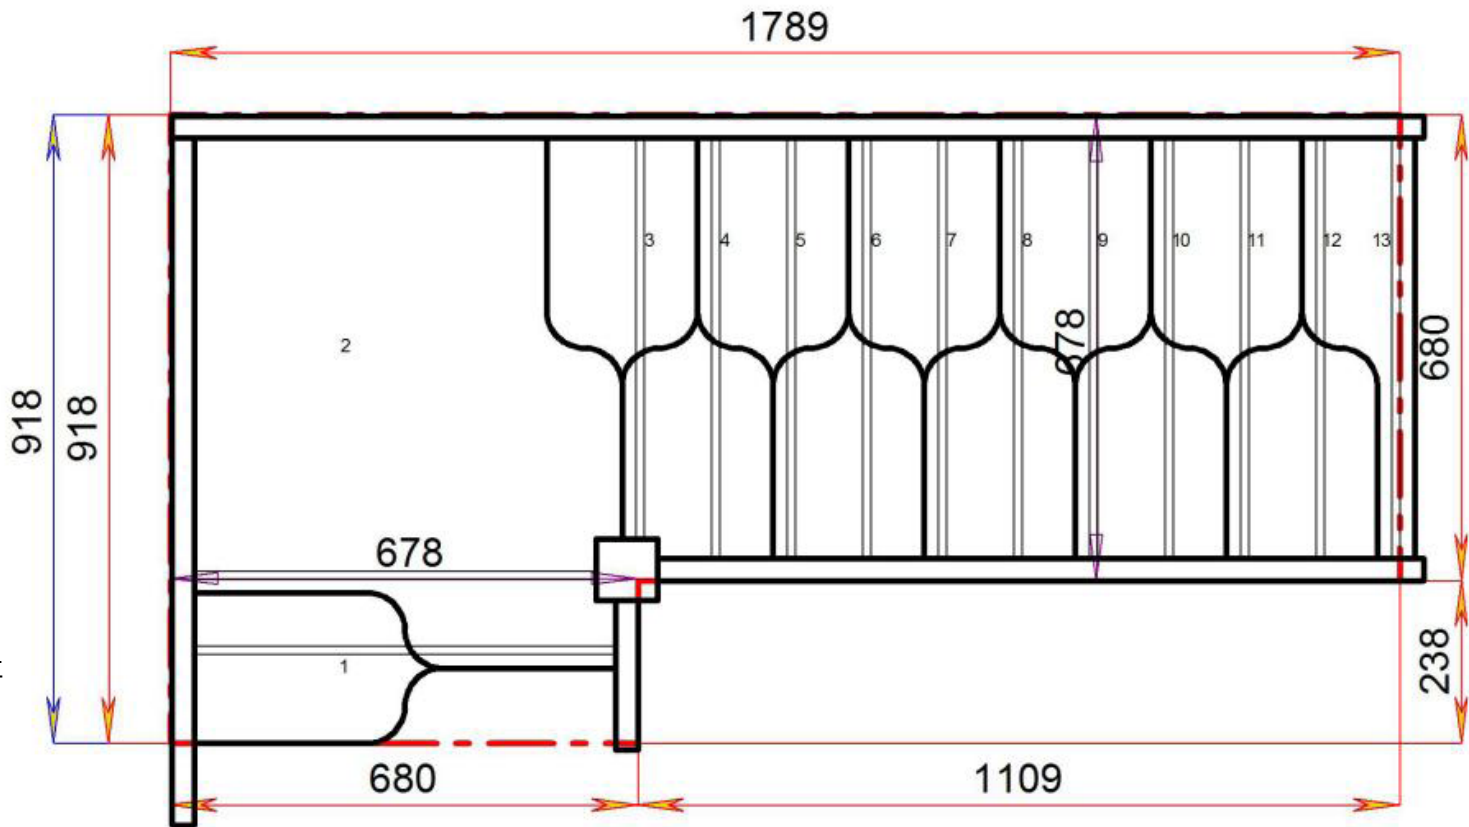


Stair:SS-S1QL10N-RH



Floor to floor height

2645.000 mm



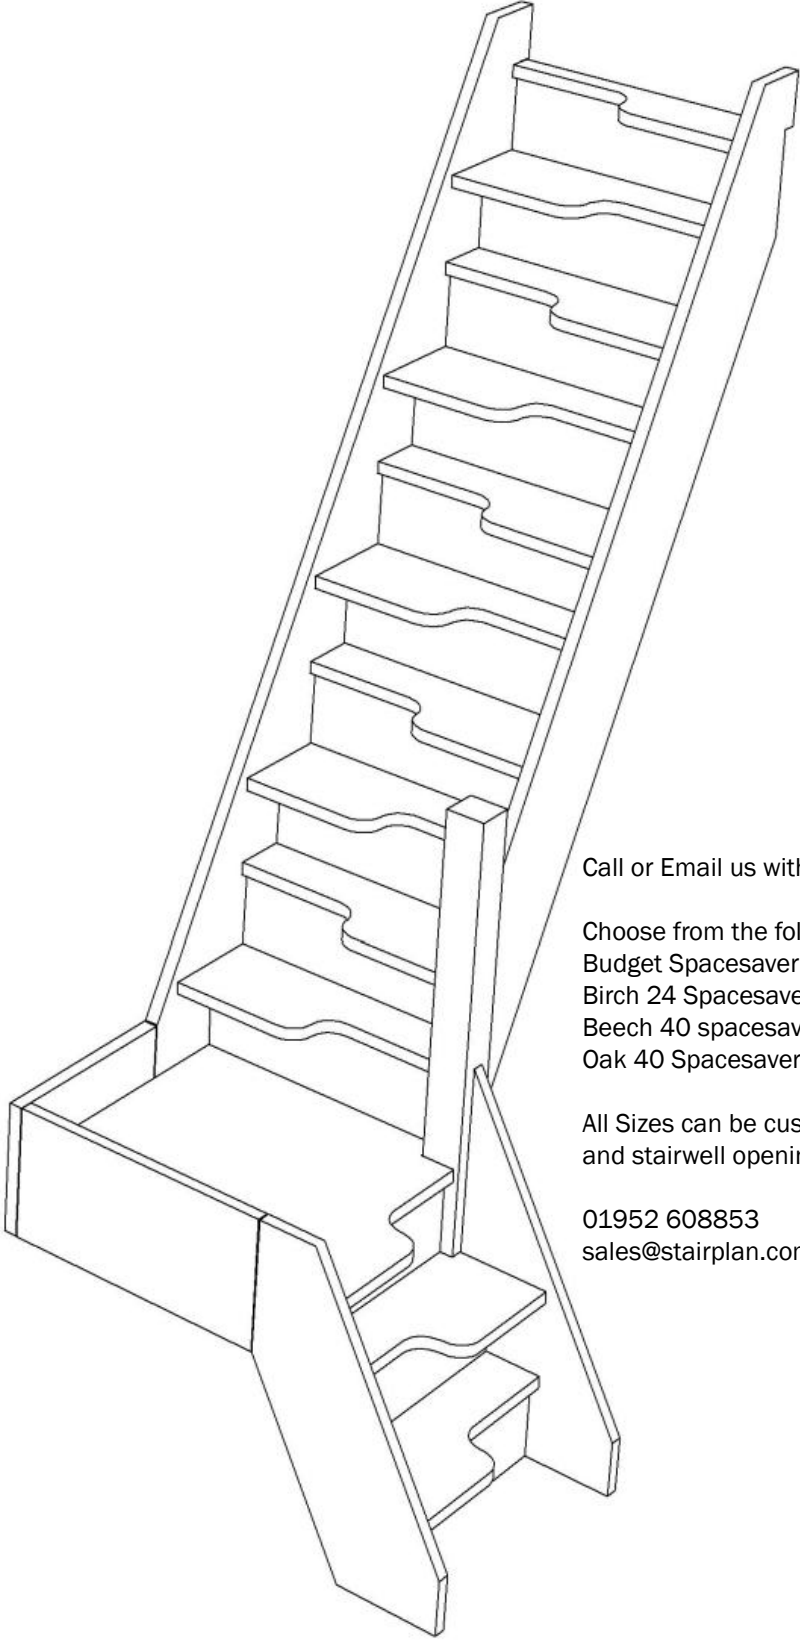


Call or Email us with the Plan Reference for a quotation

Choose from the following [Model Options](#)

- Budget Spacesaver
- Birch 24 Spacesaver
- Beech 40 spacesaver
- Oak 40 Spacesaver

All Sizes can be customised let us have your floor to floor height and stairwell opening dimensions

01952 608853
sales@stairplan.com

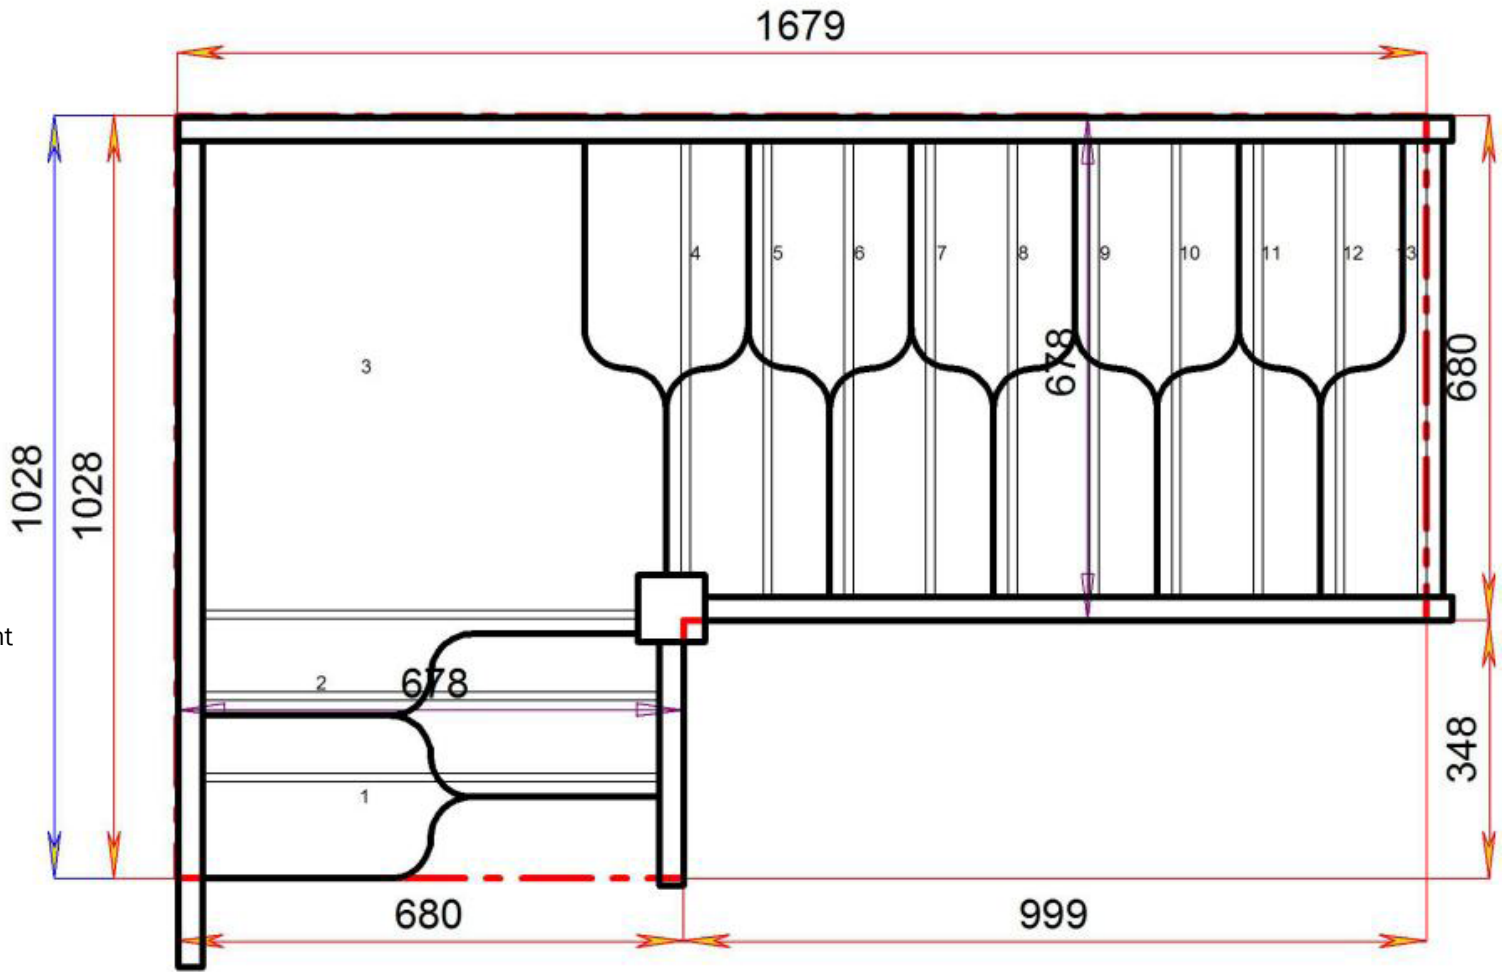



Stair:SS-S2QL9N-RH



Floor to floor height 2645.000 mm



SS-S3QL8N-RH

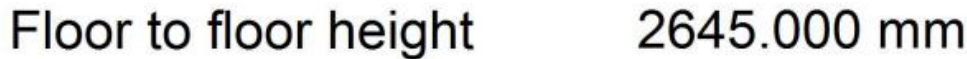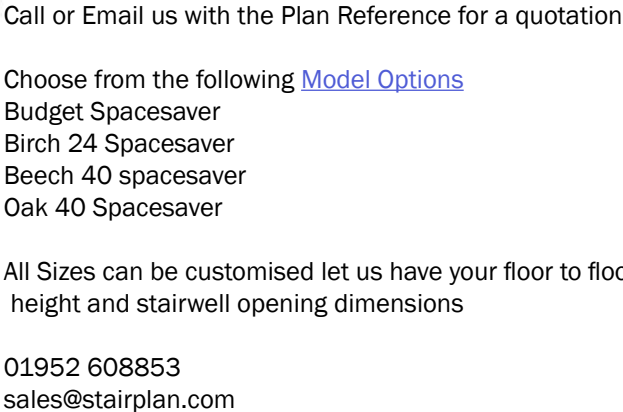


STAIRPLAN



© 080906328/11035

© 0809063

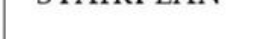


© 080906328/11035
Call or Email us with the Plan Reference for a quotation

Choose from the following [Model Options](#)
Budget Spacesaver
Birch 24 Spacesaver
Beech 40 spacesaver
Oak 40 Spacesaver

All Sizes can be customised let us have your
floor to floor height and stairwell
opening dimensions

01952 608853
sales@stairplan.com

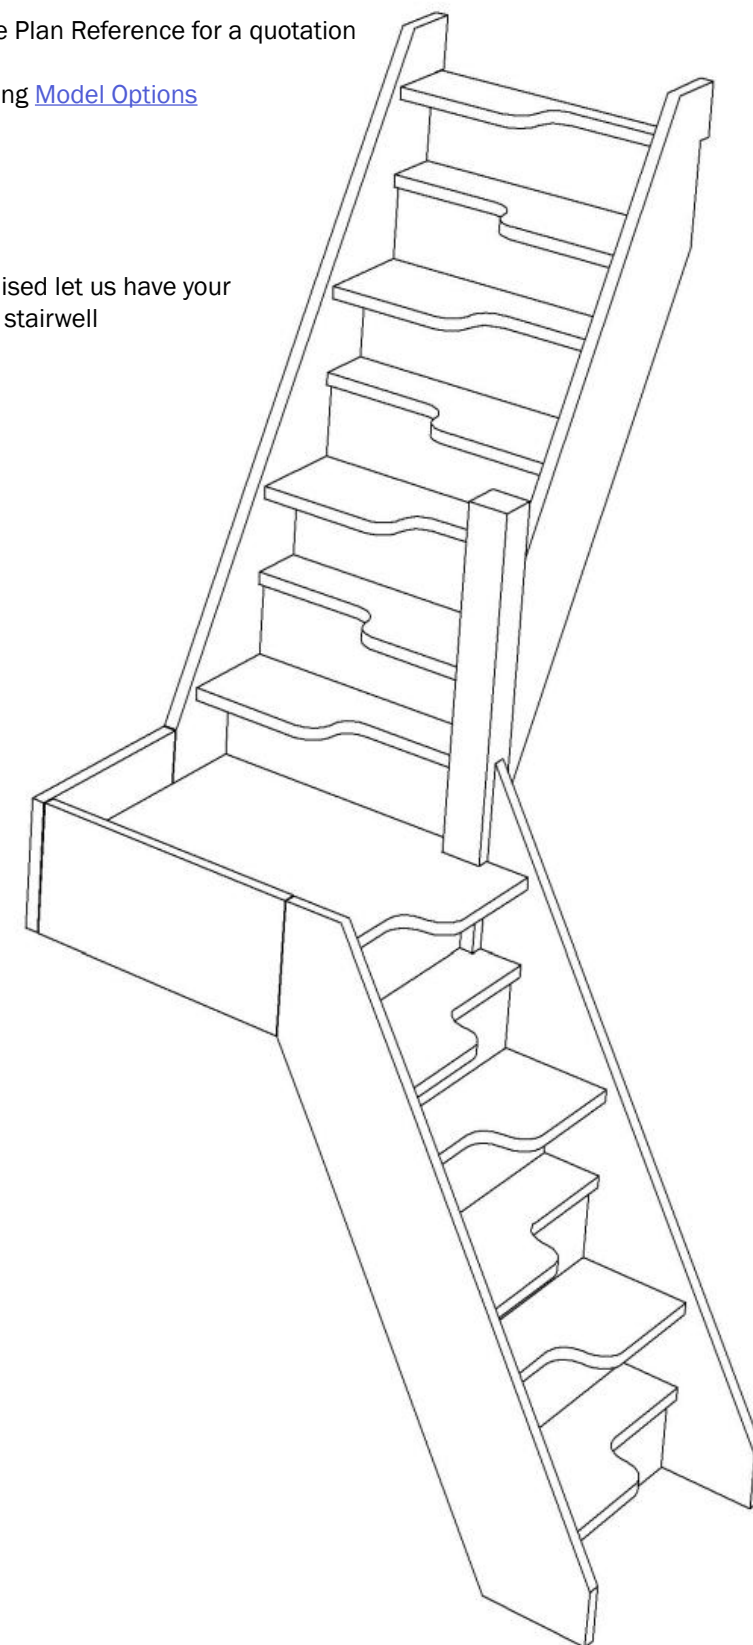


Stair:SS-S5QL6N-RH



© 080906328/11035

Stair Layouts-QL-SS

SS-S5QL6N-RH

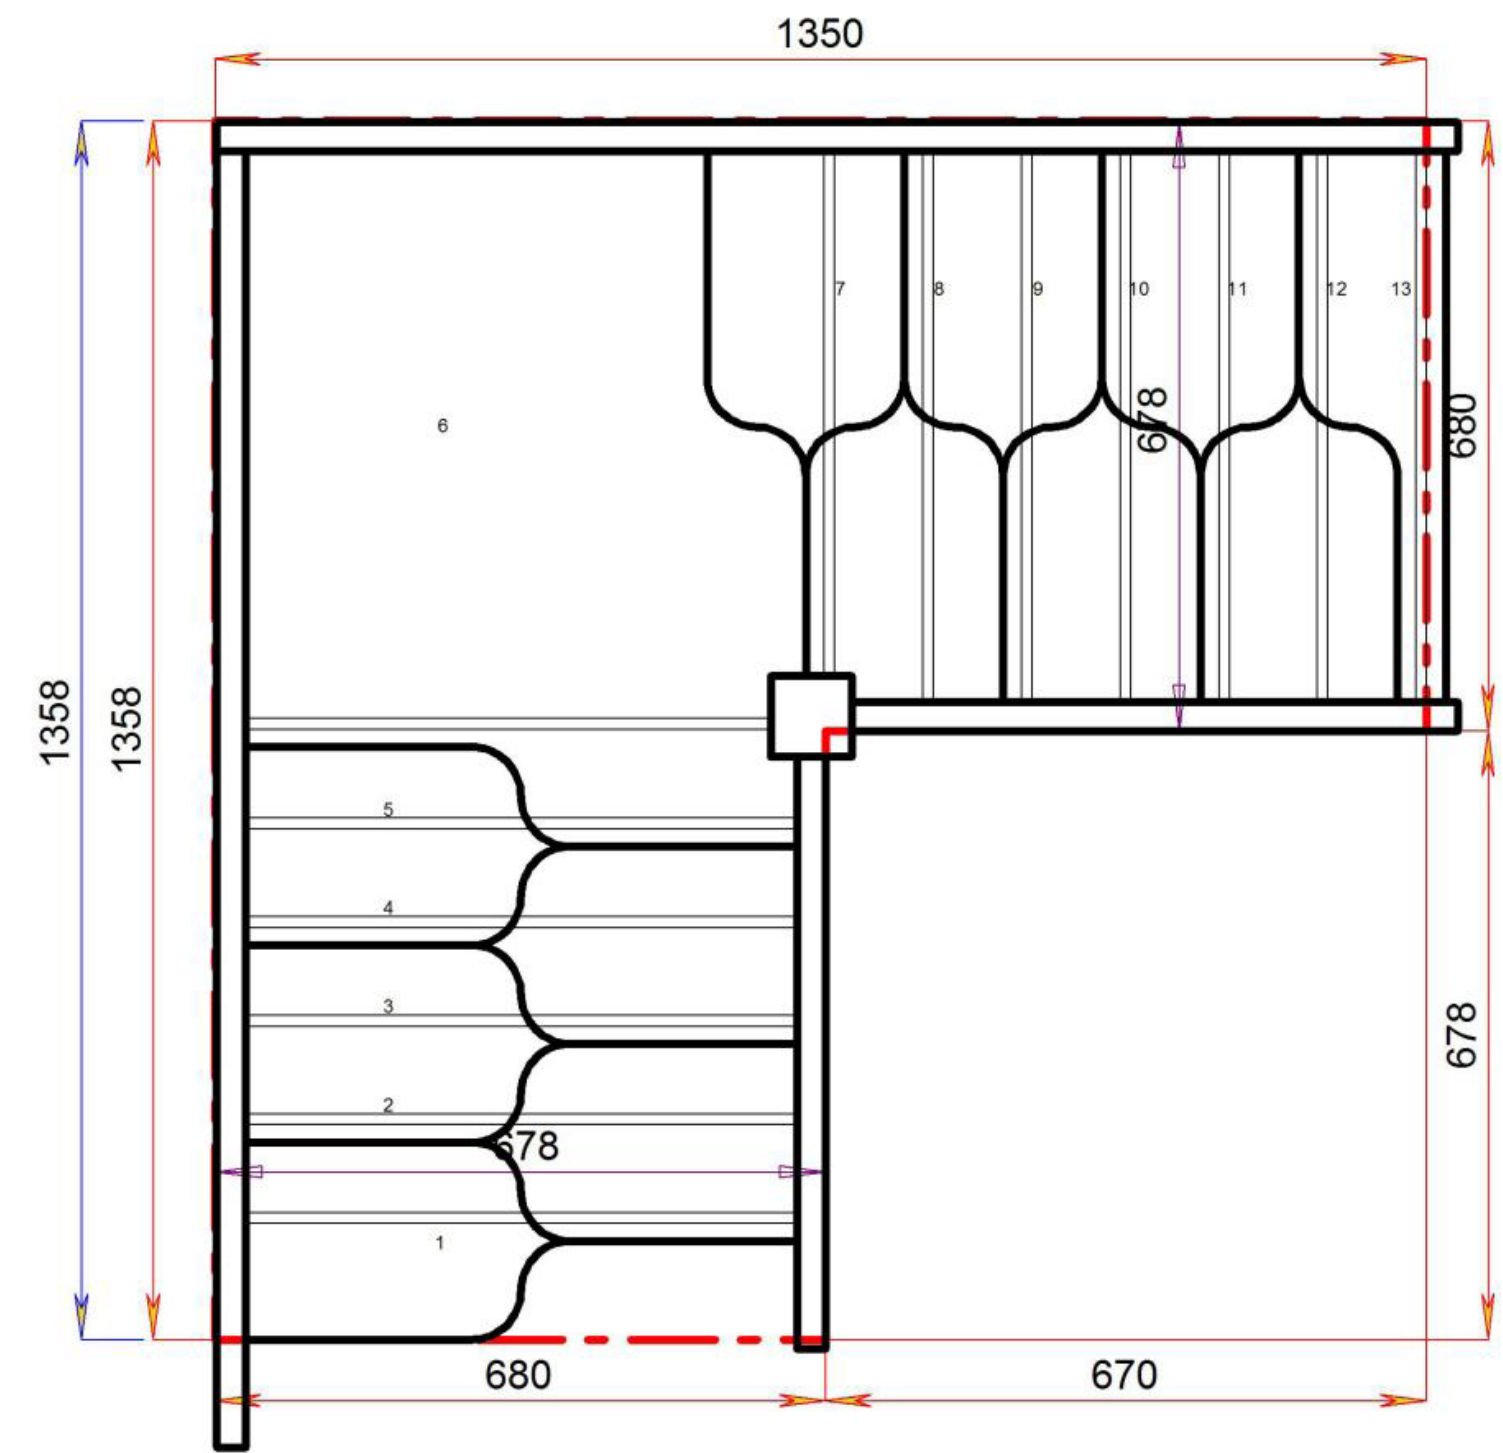


Floor to floor height 2645.000 mm



Stair Layouts-QL-SS

SS-S6QL5N-RH

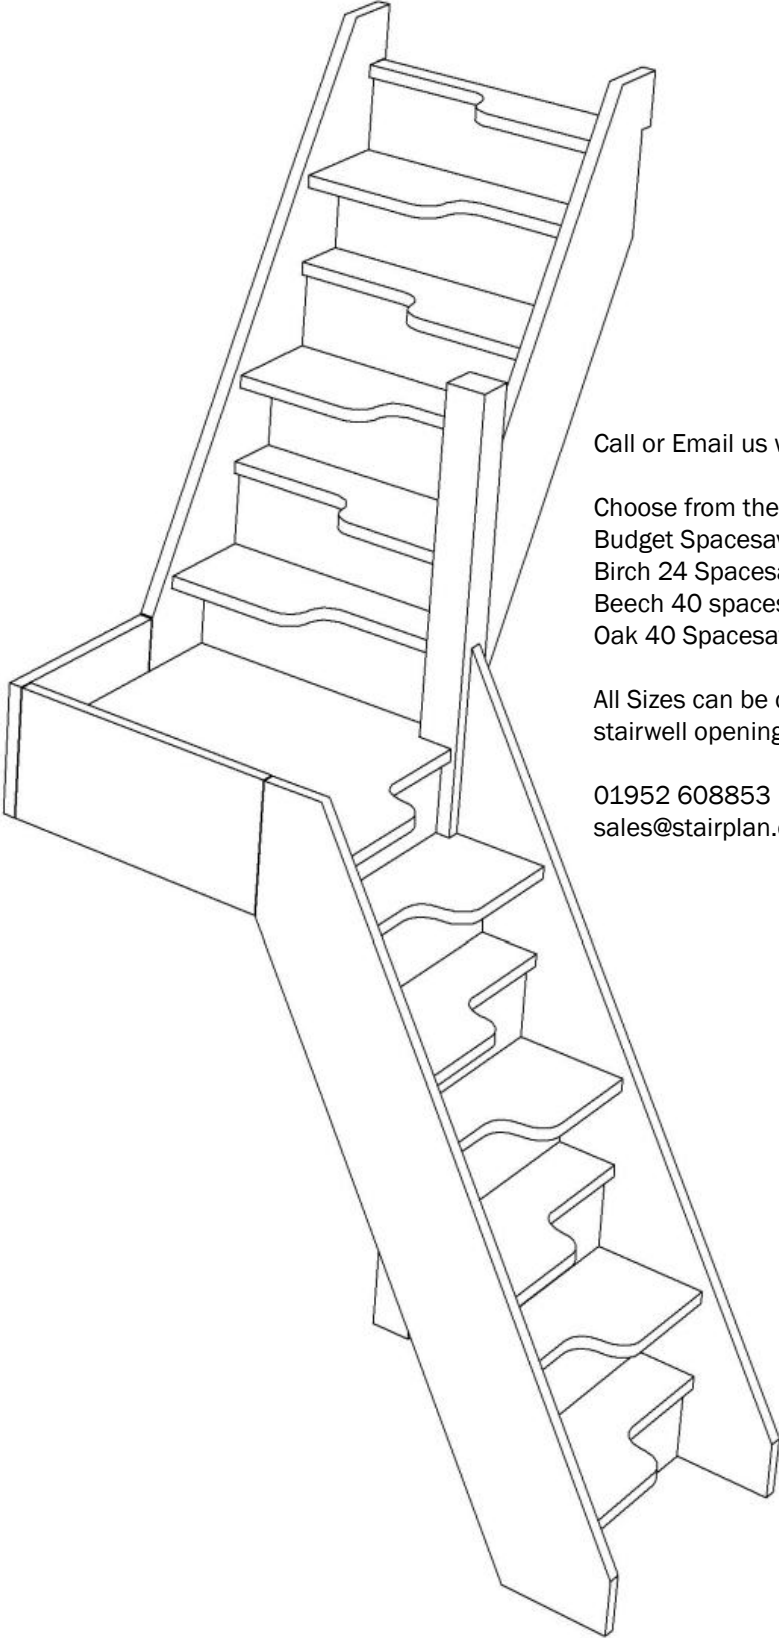


Call or Email us with the Plan Reference for a quotation

- Choose from the following [Model Options](#)
- Budget Spacesaver
 - Birch 24 Spacesaver
 - Beech 40 spacesaver
 - Oak 40 Spacesaver

All Sizes can be customised let us have your floor to floor height and stairwell opening dimensions

01952 608853
sales@stairplan.com


Stair:SS-S6QL5N-RH

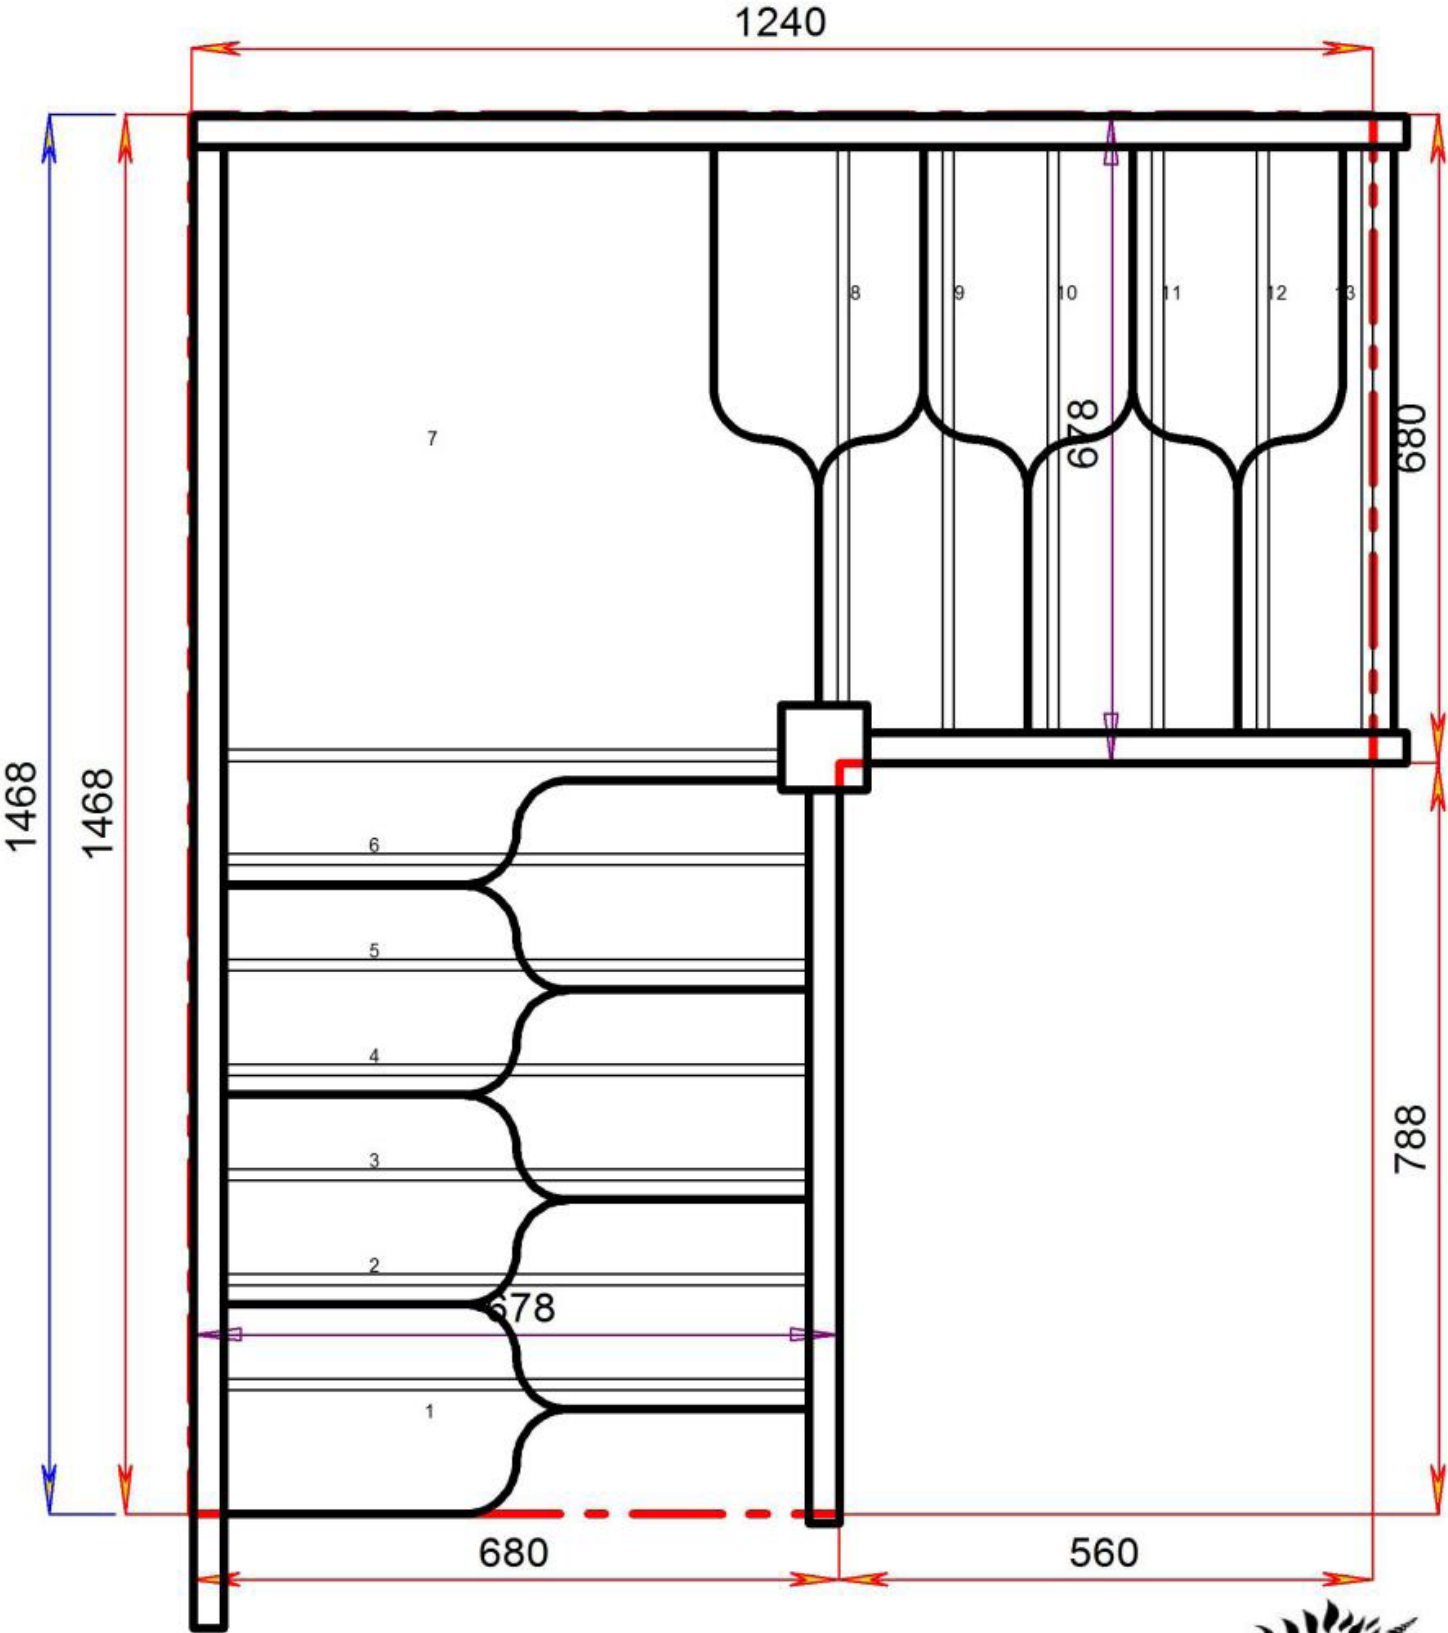

Floor to floor height

2645.000 mm



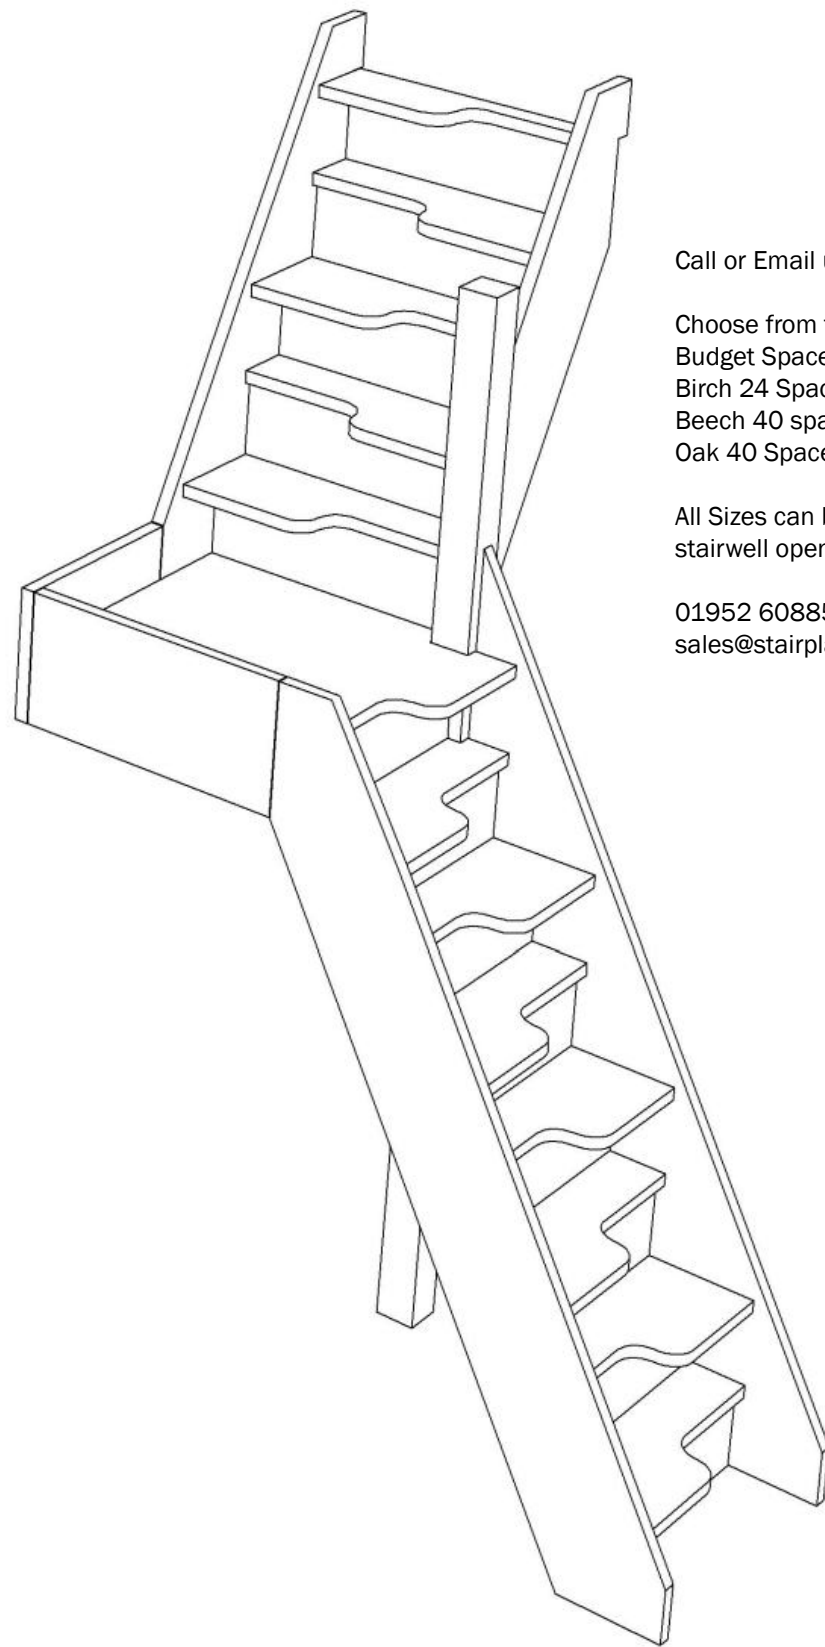

Call or Email us with the Plan Reference for a quotation

Choose from the following [Model Options](#)

Budget Spacesaver
Birch 24 Spacesaver
Beech 40 spacesaver
Oak 40 Spacesaver

All Sizes can be customised let us have your floor to floor height and stairwell opening dimensions


01952 608853
sales@stairplan.com

Stair:SS-S7QL4N-RH



Stair Layouts-QL-SS

SS-S7QL4N-RH

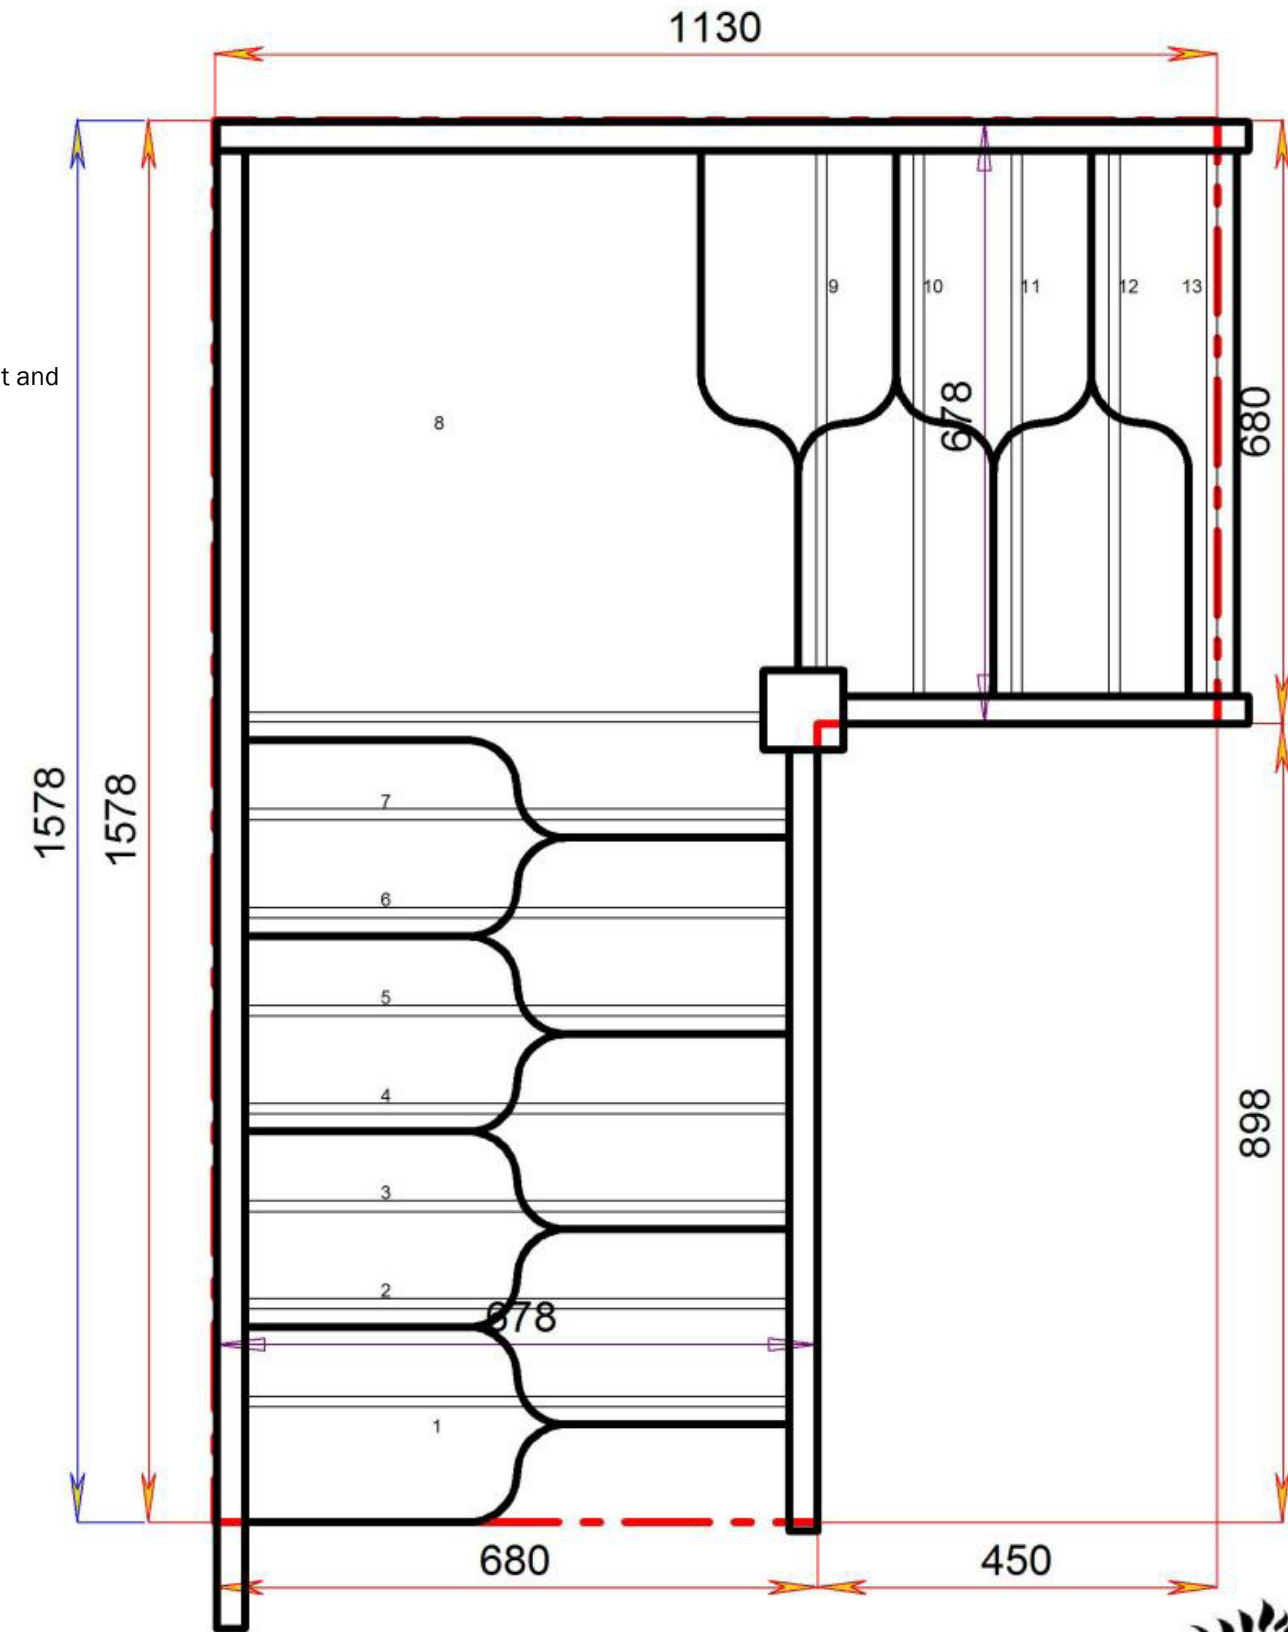


Floor to floor height

2645.000 mm



Stair Layouts-QL-SS

SS-S8QL3N-RH

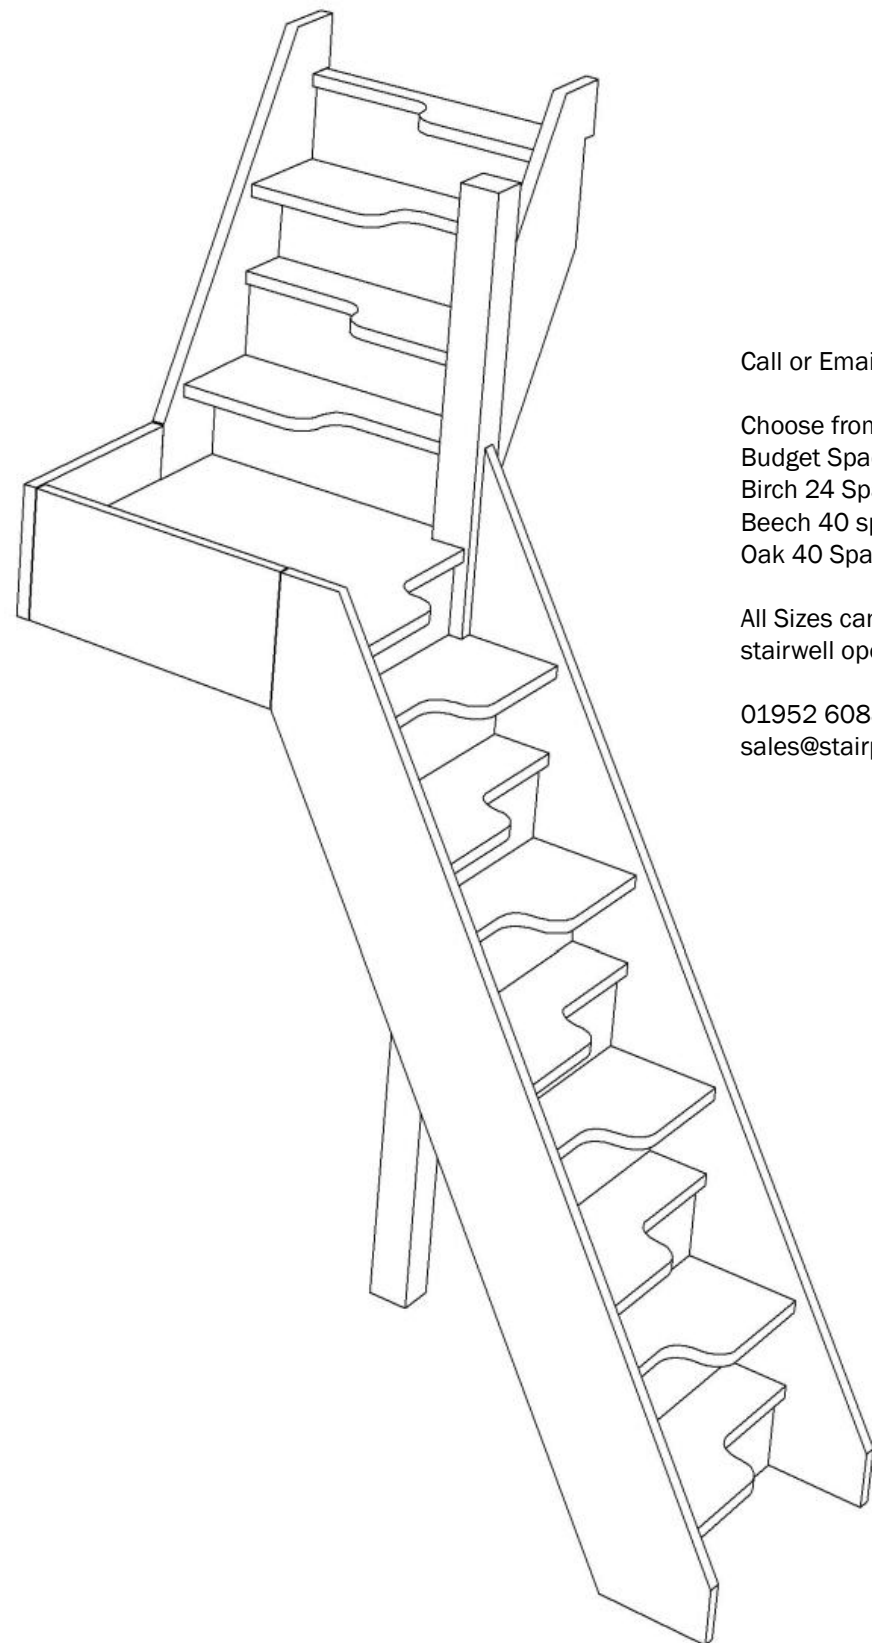

Call or Email us with the Plan Reference for a quotation

Choose from the following [Model Options](#)

Budget Spacesaver
Birch 24 Spacesaver
Beech 40 spacesaver
Oak 40 Spacesaver


All Sizes can be customised let us have your floor to floor height and stairwell opening dimensions

01952 608853
sales@stairplan.com

Stair:SS-S8QL3N-RH



STAIRPLAN

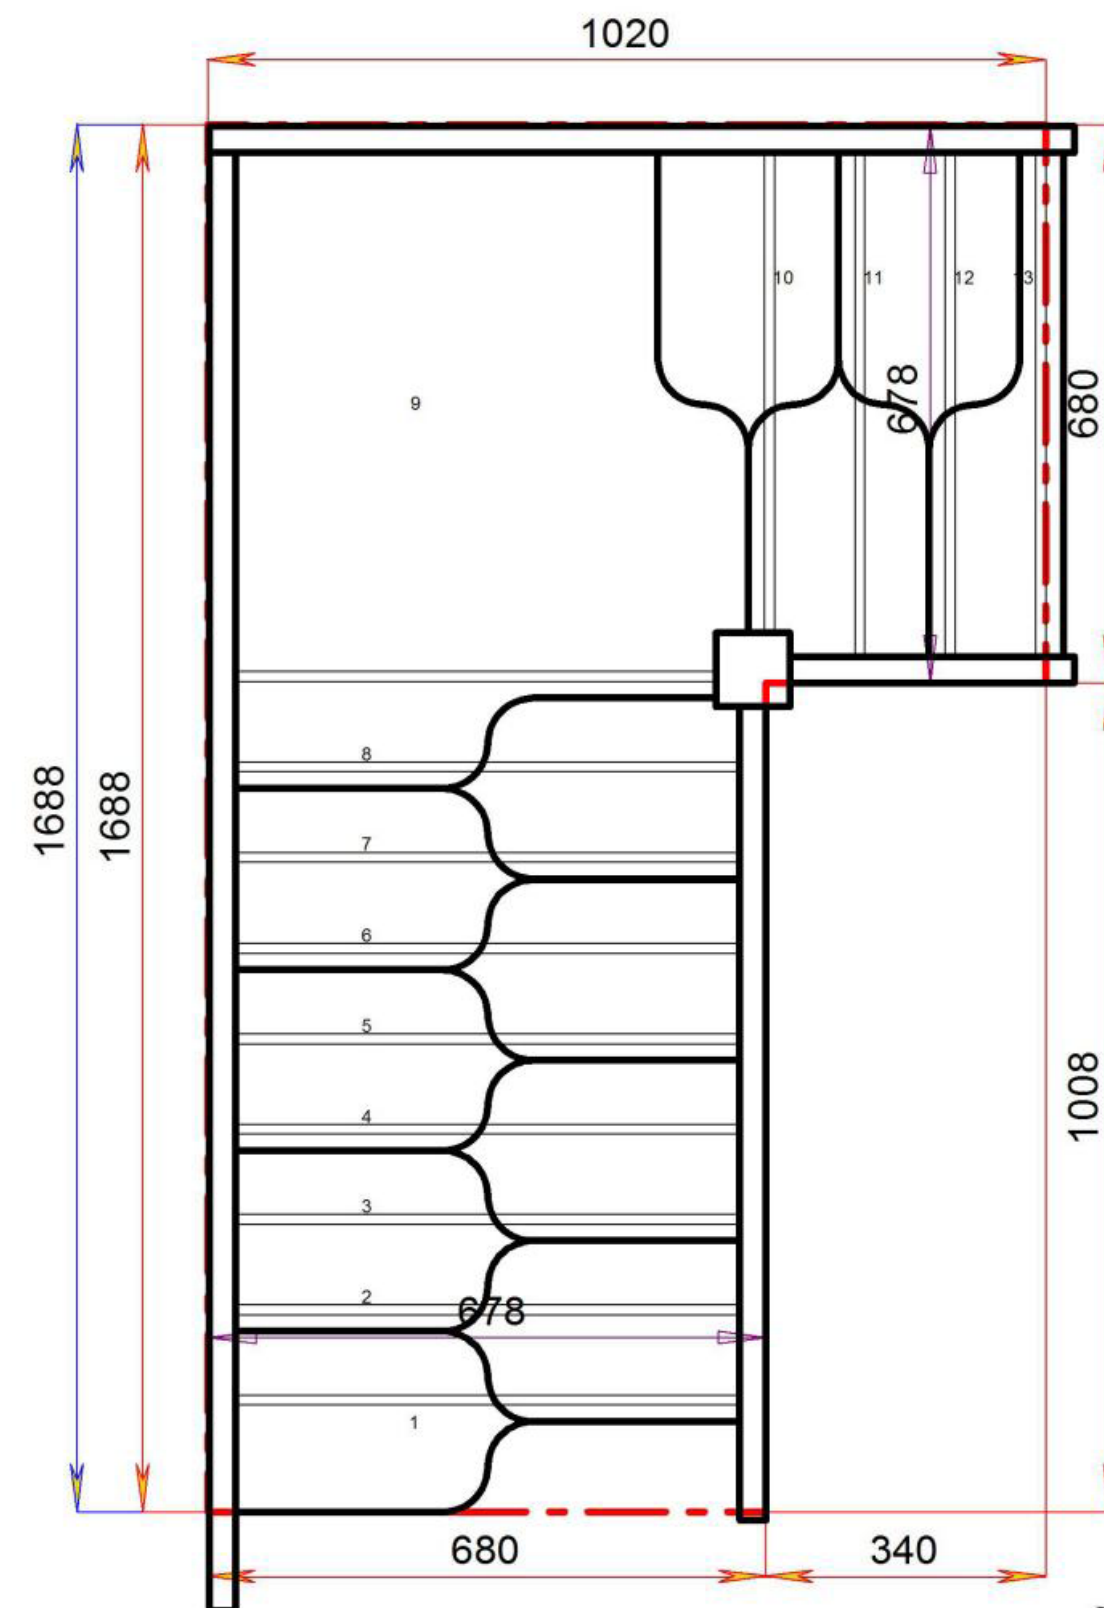

Floor to floor height


2645.000 mm



STAIRPLAN

Stair Layouts-QL-SS

SS-S9QL2N-RH

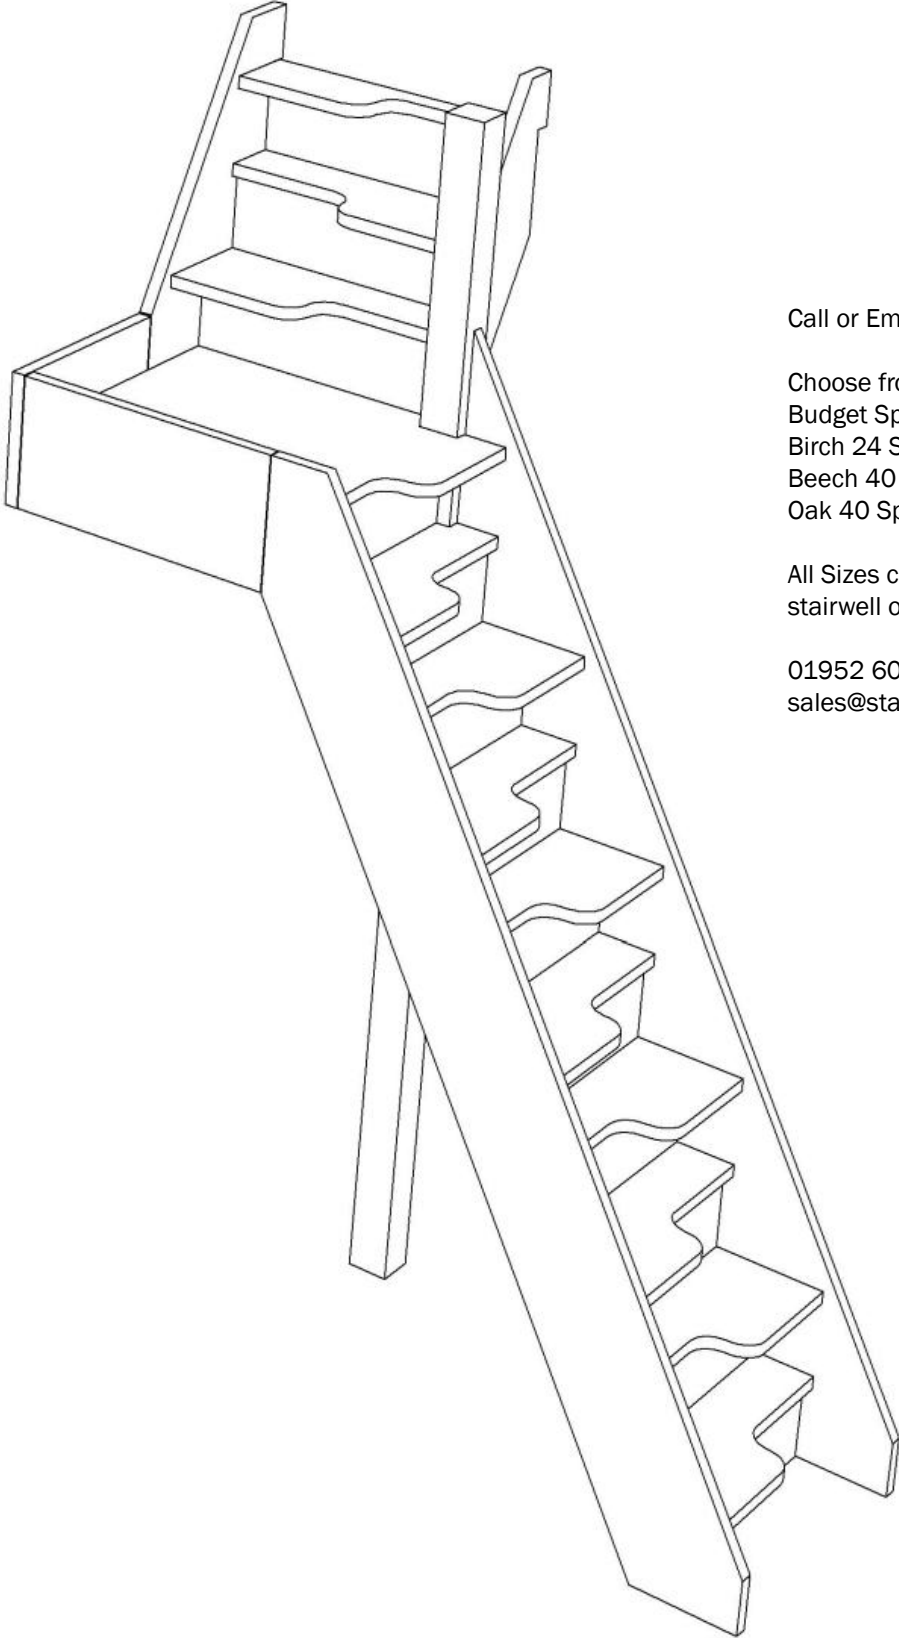


Call or Email us with the Plan Reference for a quotation

Choose from the following [Model Options](#)

- Budget Spacesaver
- Birch 24 Spacesaver
- Beech 40 spacesaver
- Oak 40 Spacesaver

All Sizes can be customised let us have your floor to floor height and stairwell opening dimensions

01952 608853
sales@stairplan.com

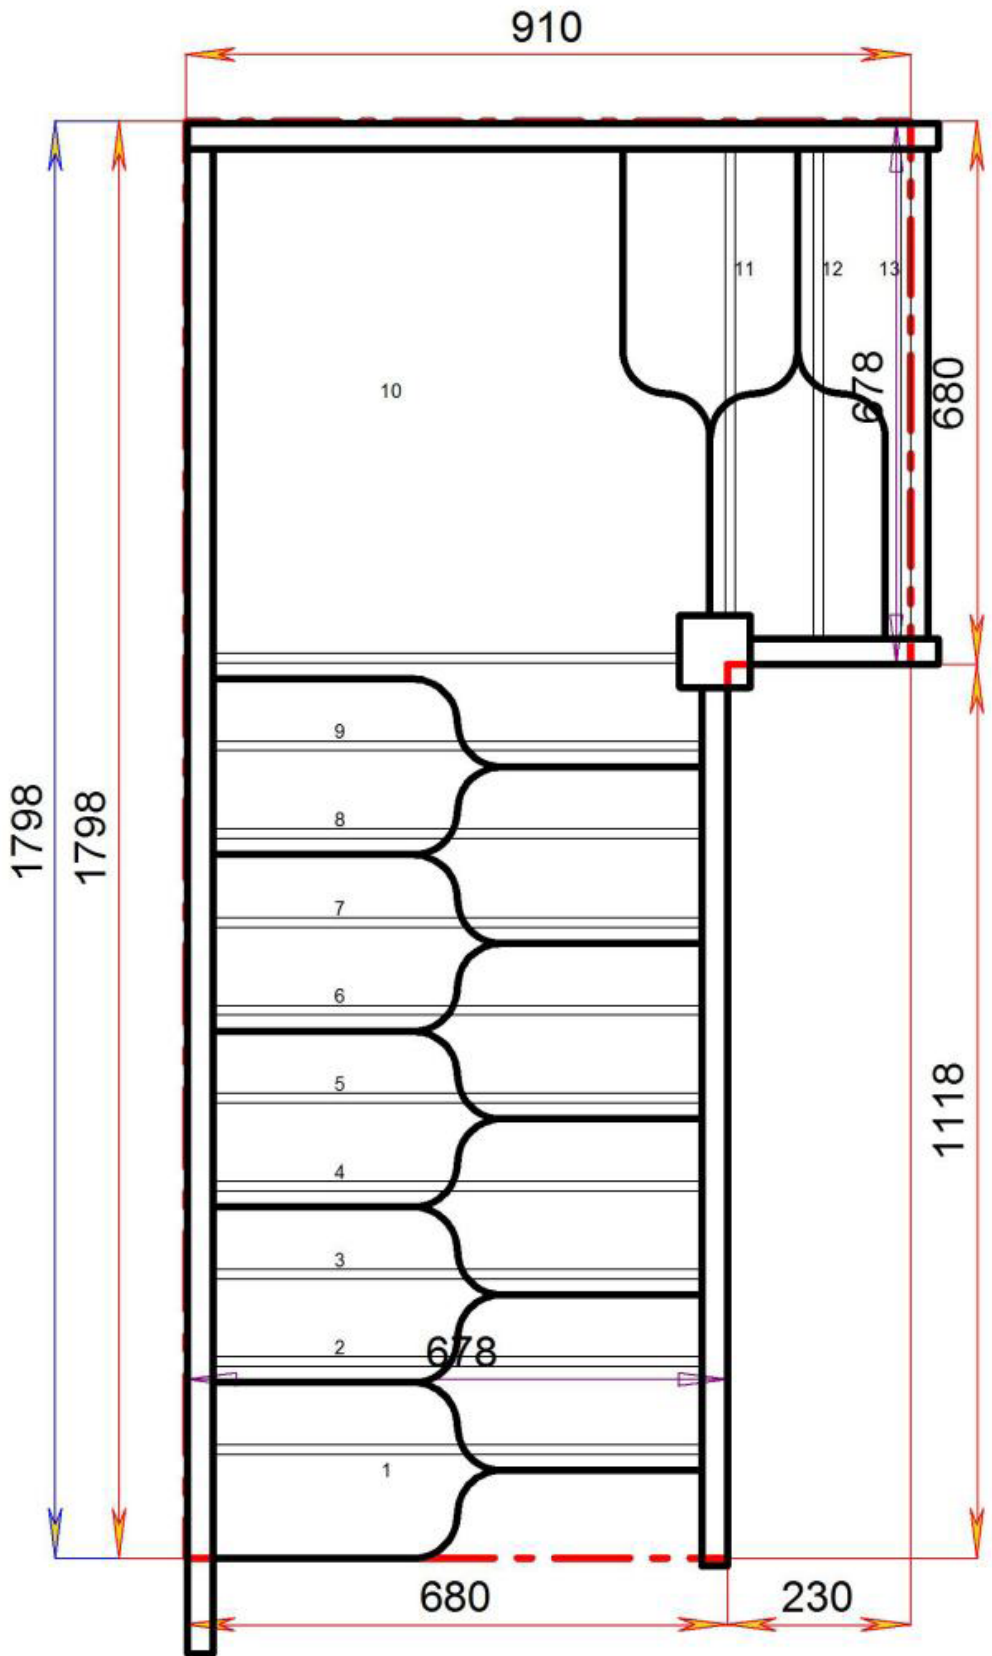

Stair:SS-S9QL2N-RH




Floor to floor height 2645.000 mm



Stair Layouts-QL-SS

SS-S10QL1N-RH

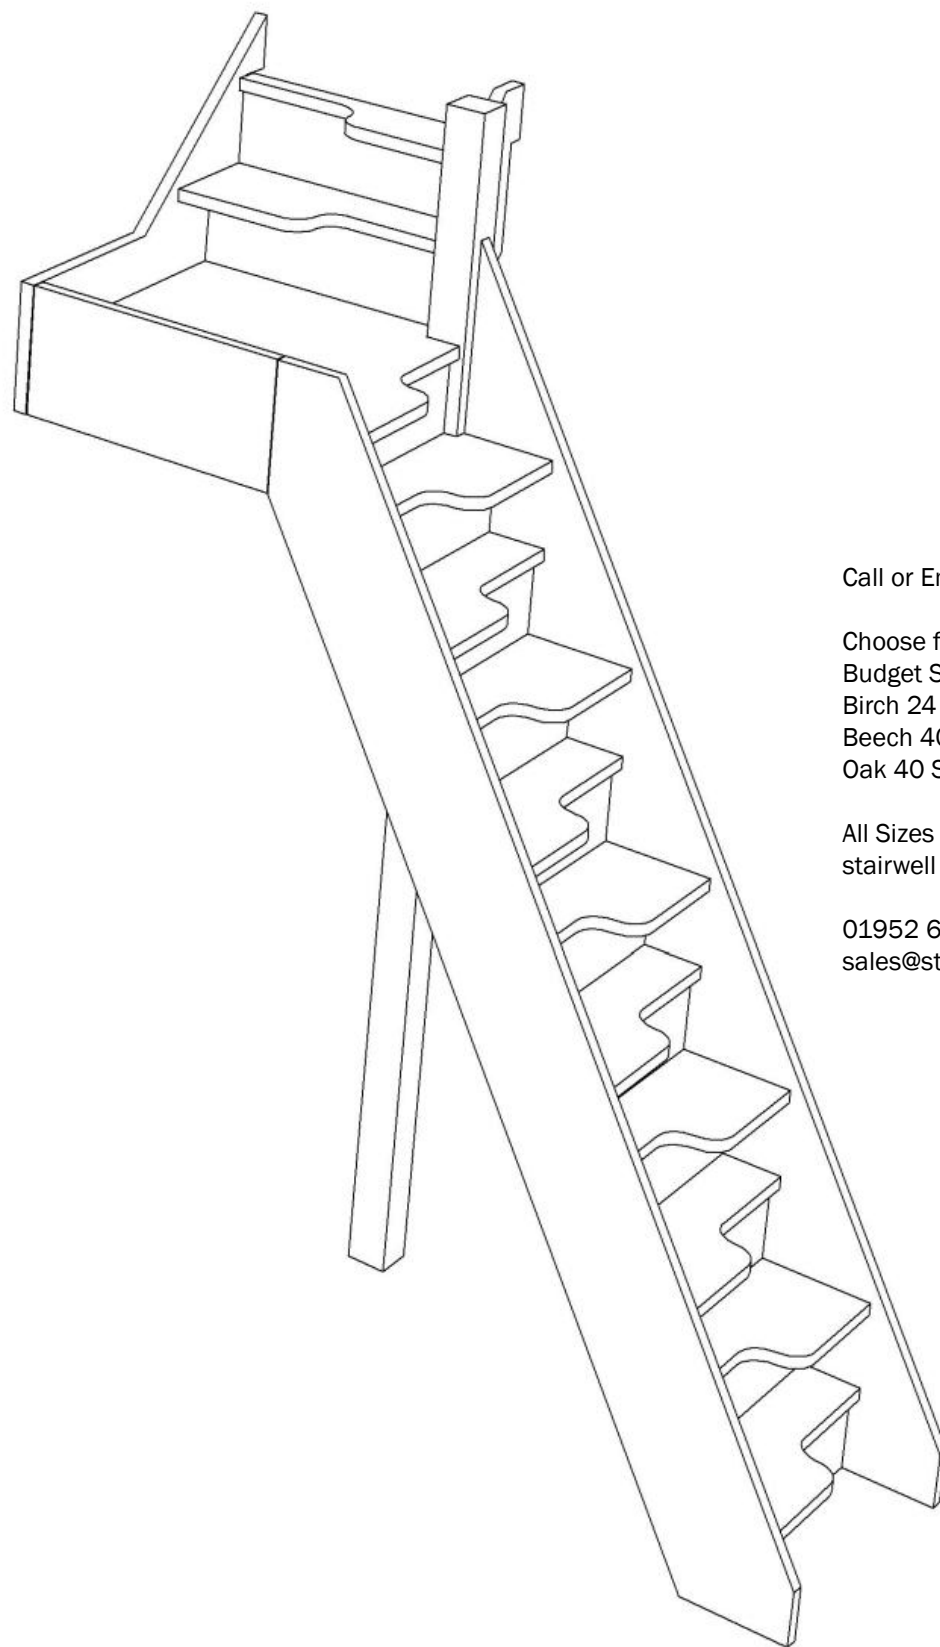

Stair:SS-S10QL1N-RH


Call or Email us with the Plan Reference for a quotation

Choose from the following [Model Options](#)

Budget Spacesaver
Birch 24 Spacesaver
Beech 40 spacesaver
Oak 40 Spacesaver

All Sizes can be customised let us have your floor to floor height and stairwell opening dimensions

01952 608853
sales@stairplan.com

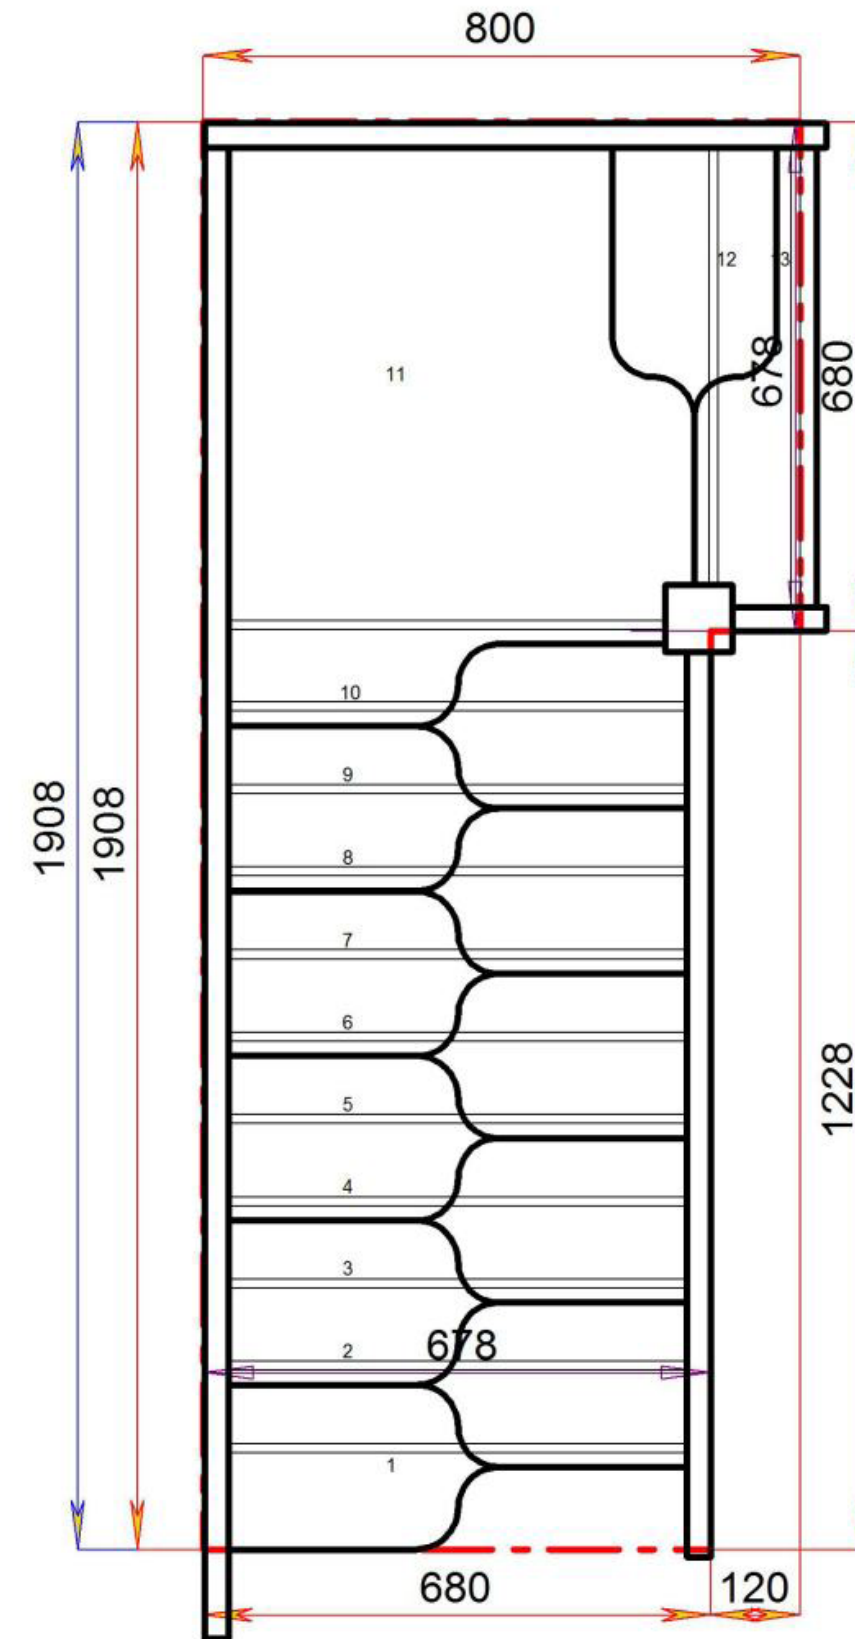


Floor to floor height

2645.000 mm



Stair Layouts-QL-SS

SS-S11QLN-RH

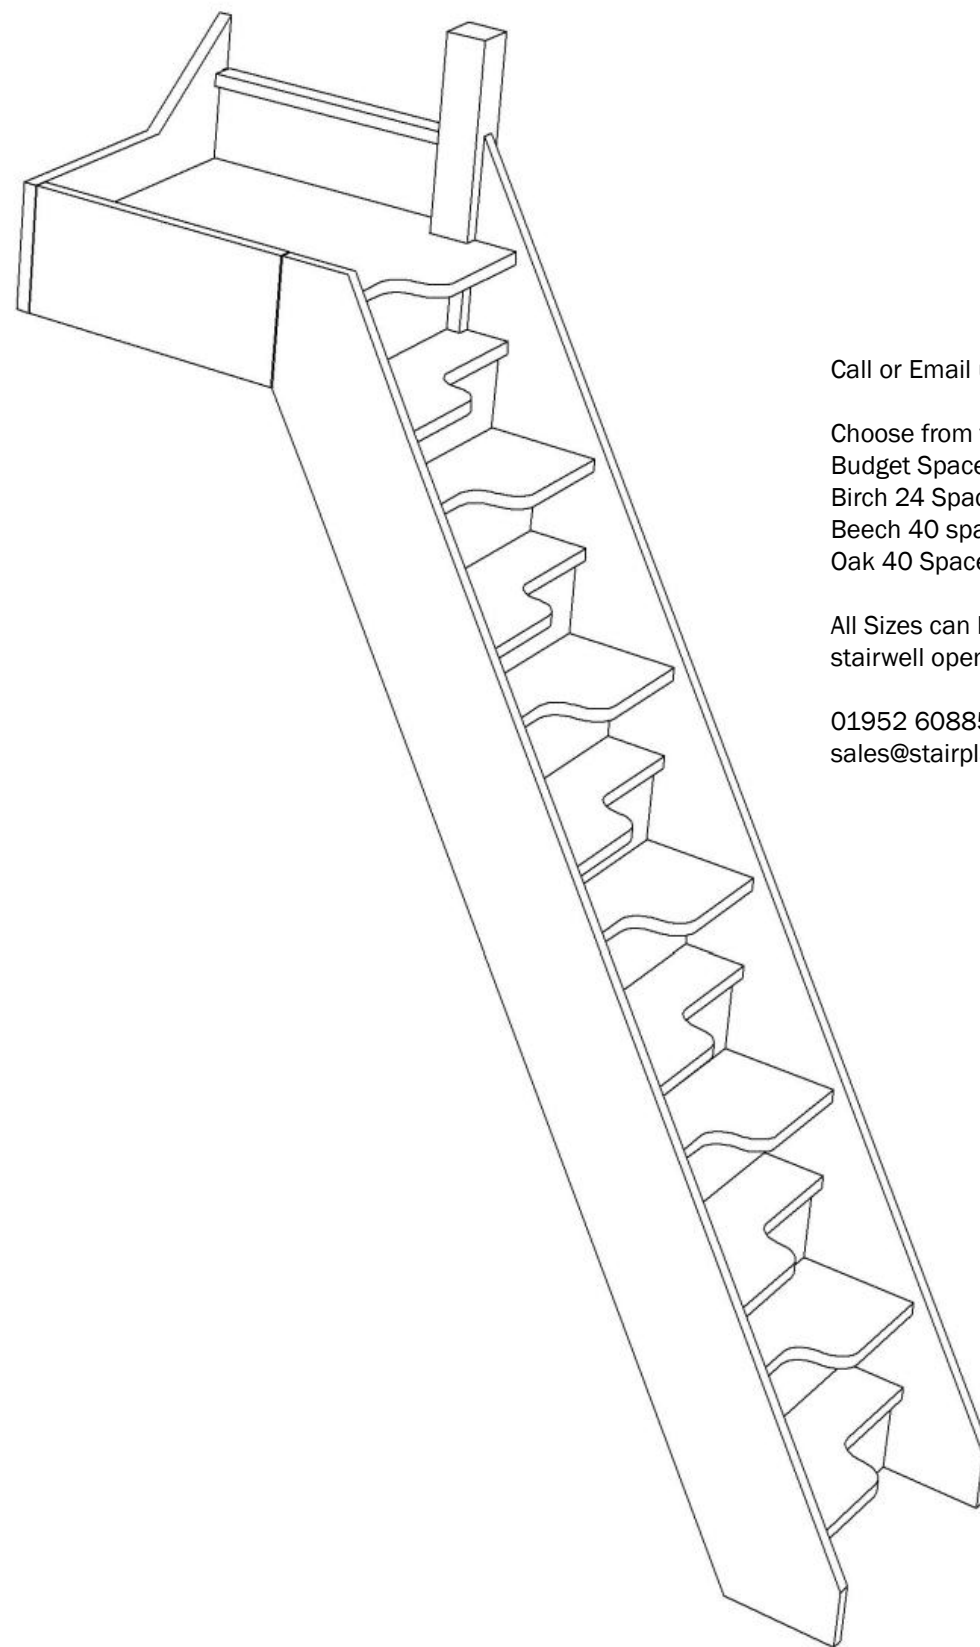

Call or Email us with the Plan Reference for a quotation

Choose from the following [Model Options](#)

Budget Spacesaver
Birch 24 Spacesaver
Beech 40 spacesaver
Oak 40 Spacesaver


All Sizes can be customised let us have your floor to floor height and stairwell opening dimensions

01952 608853
sales@stairplan.com

Stair:SS-S11QLN-RH



STAIRPLAN

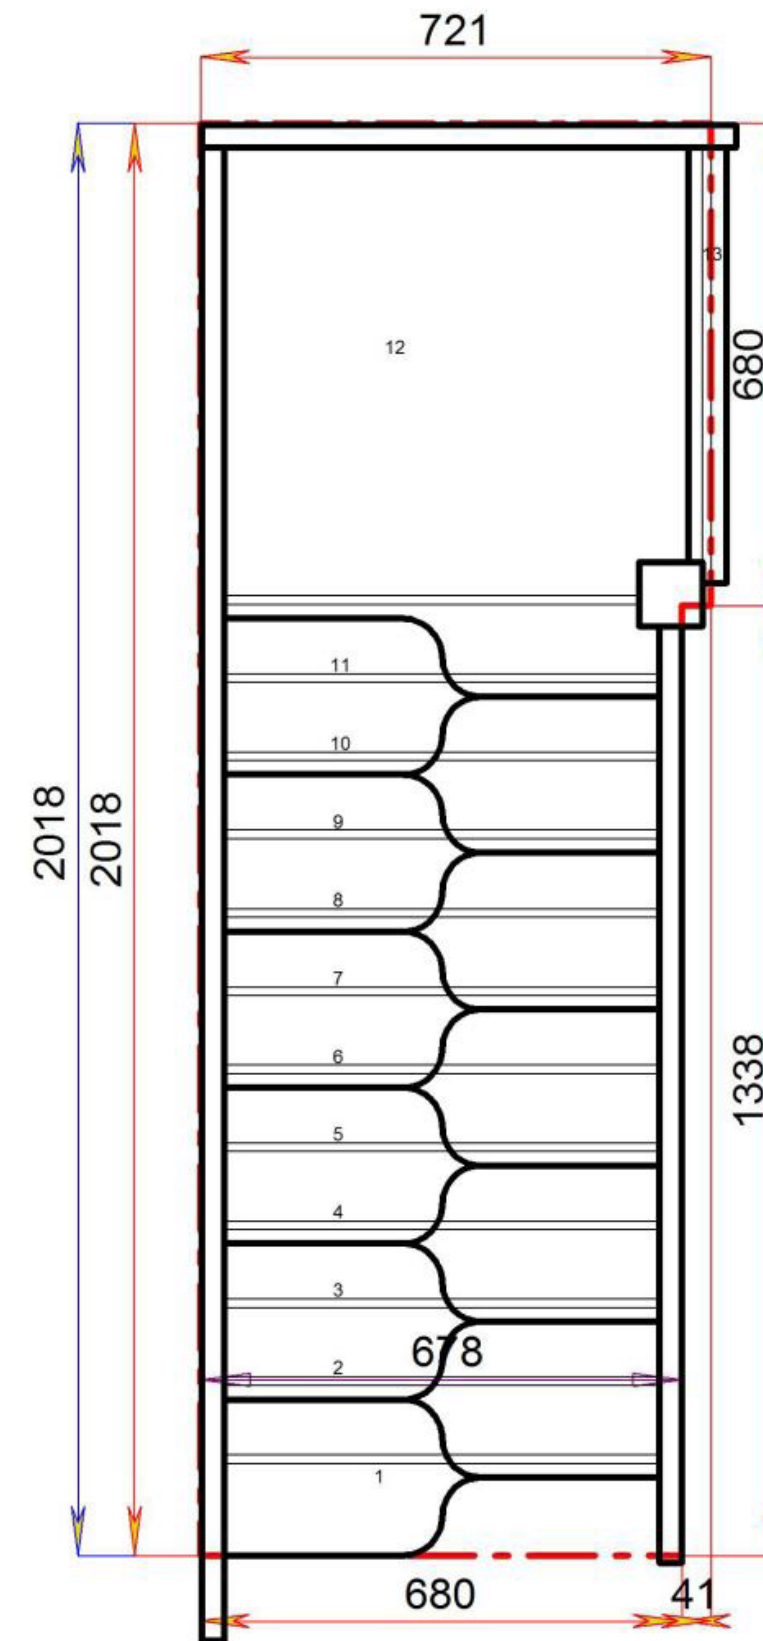

Floor to floor height

2645.000 mm



STAIRPLAN


01952 608853
Call or Email us with the Plan Reference for a quotation

Choose from the following [Model Options](#)

Budget Spacesaver
Birch 24 Spacesaver
Beech 40 spacesaver
Oak 40 Spacesaver

All Sizes can be customised let us have your
floor to floor height and
stairwell opening dimensions

01952 608853
sales@stairplan.com

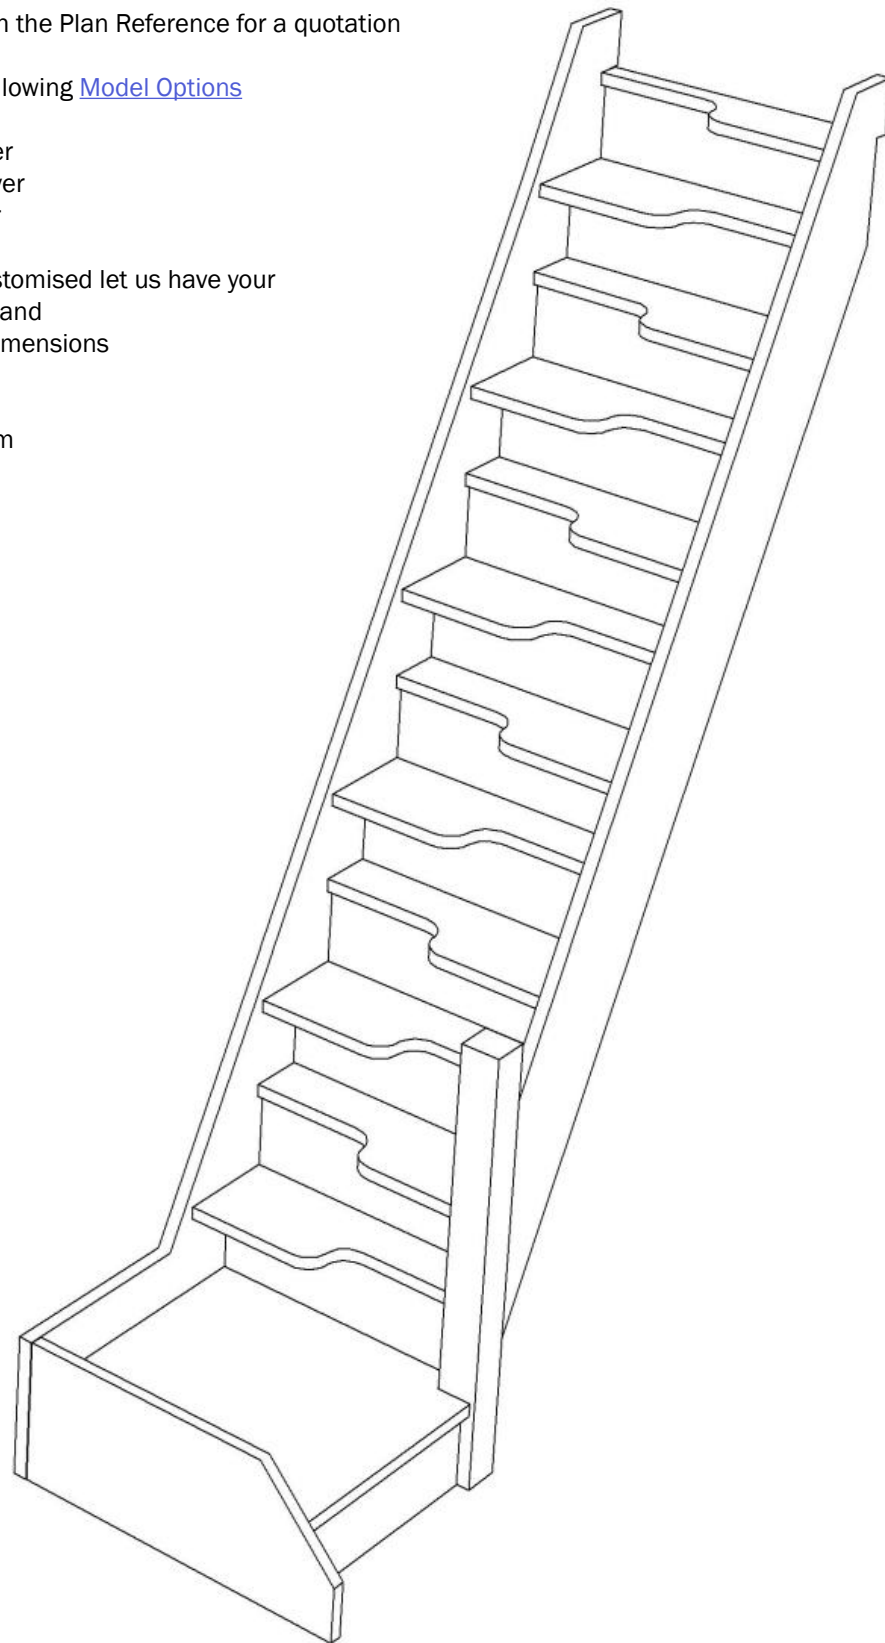


Stair:SS-SQL11N-RH



© 080906325/11035

Stair Layouts-QL-SS

SS-SQL11N-RH

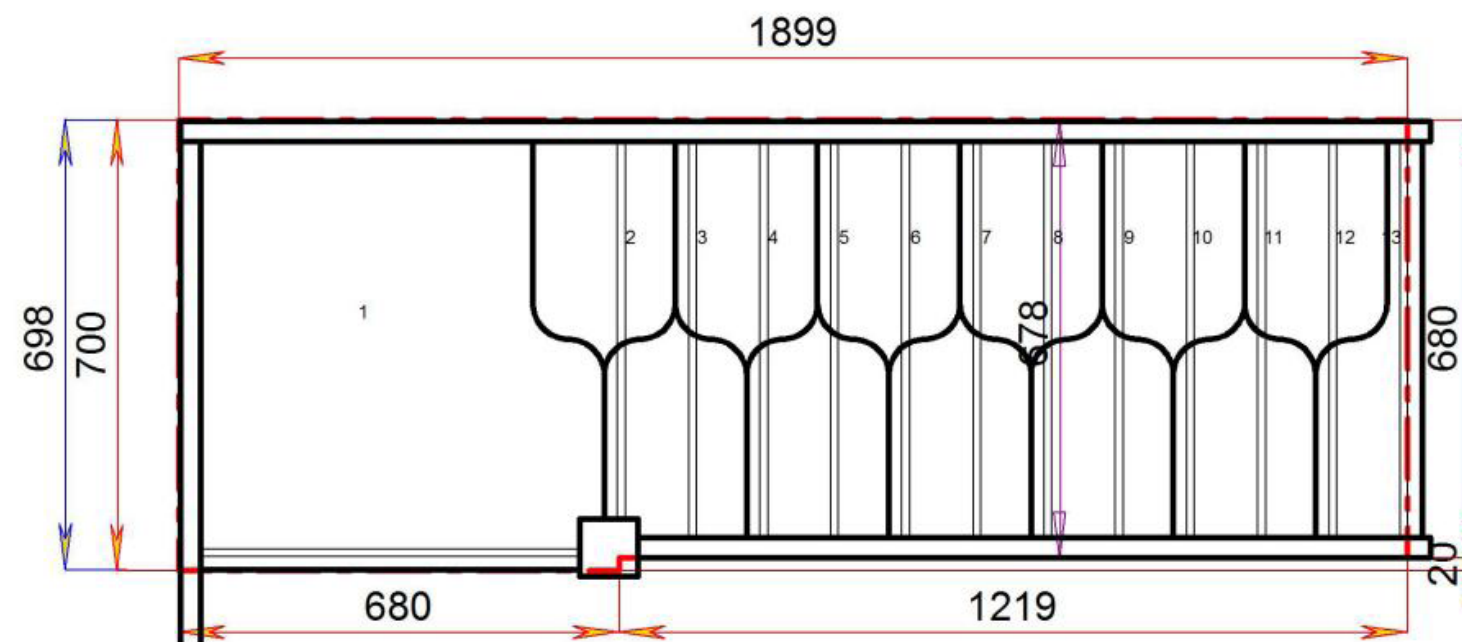

Floor to floor height

2645.000 mm

